



TYPICAL BOTTOMLESS ARCH WATERCOURSE CROSSING
(SCALE 1:50)

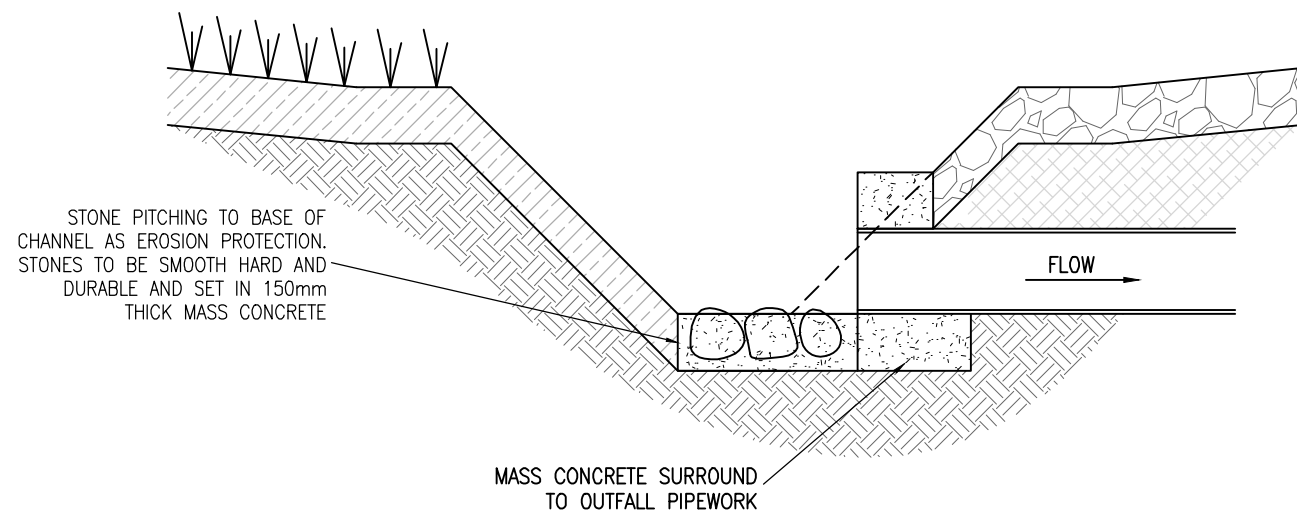

TYPICAL CULVERT CROSSING
SIDE ELEVATION
(SCALE 1:20)

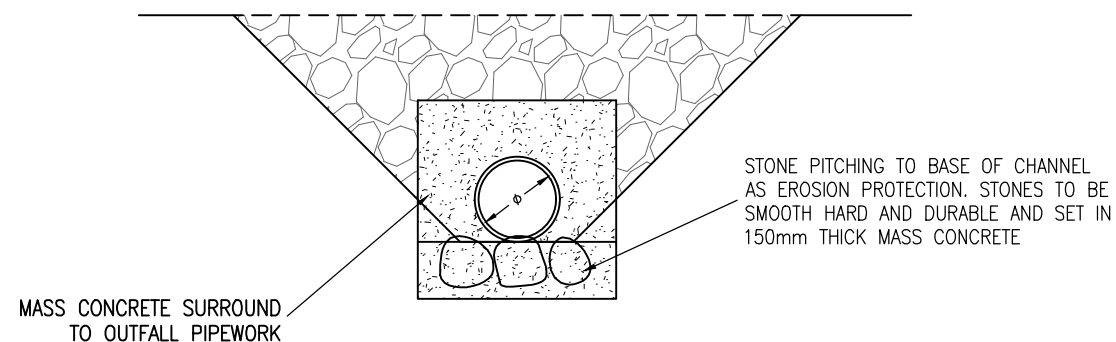

TYPICAL CULVERT CROSSING
FRONT ELEVATION
(SCALE 1:20)



Rev.	Date	Description	Drawn	Checked	Approved

Client:	
Project Title:	

Drawing Title:	TYPICAL WATERCOURSE CROSSINGS
----------------	-------------------------------

Project Title:	BEINNEUN 2 WIND FARM	
Drawing Title:	TYPICAL WATERCOURSE CROSSINGS	

FAIRHURST

4th Floor, 300 Bath Street,
GLASGOW, G2 4JR
Tel: 0141 204 8800 www.fairhurst.co.uk

Scale at A3: AS SHOWN	Status: Planning
Drawn: KAB	Checked: SJGS
Date: 08/07/25	Approved: SJGS
Date: 09/07/25	Date: 09/07/25
Drawing No.:	Revision:

Figure 4.11 -