


Beinneun 2 Wind Farm

EIA Report


Figure 4.1: Site Layout

LEGEND

- Site Boundary
- Proposed Wind Turbine
- Turbine Laydown Areas
- BESS Compound
- Substation Compound
- Temporary Construction Compound
- Met Mast
- Access Tracks
- Potential Borrow Pit Location

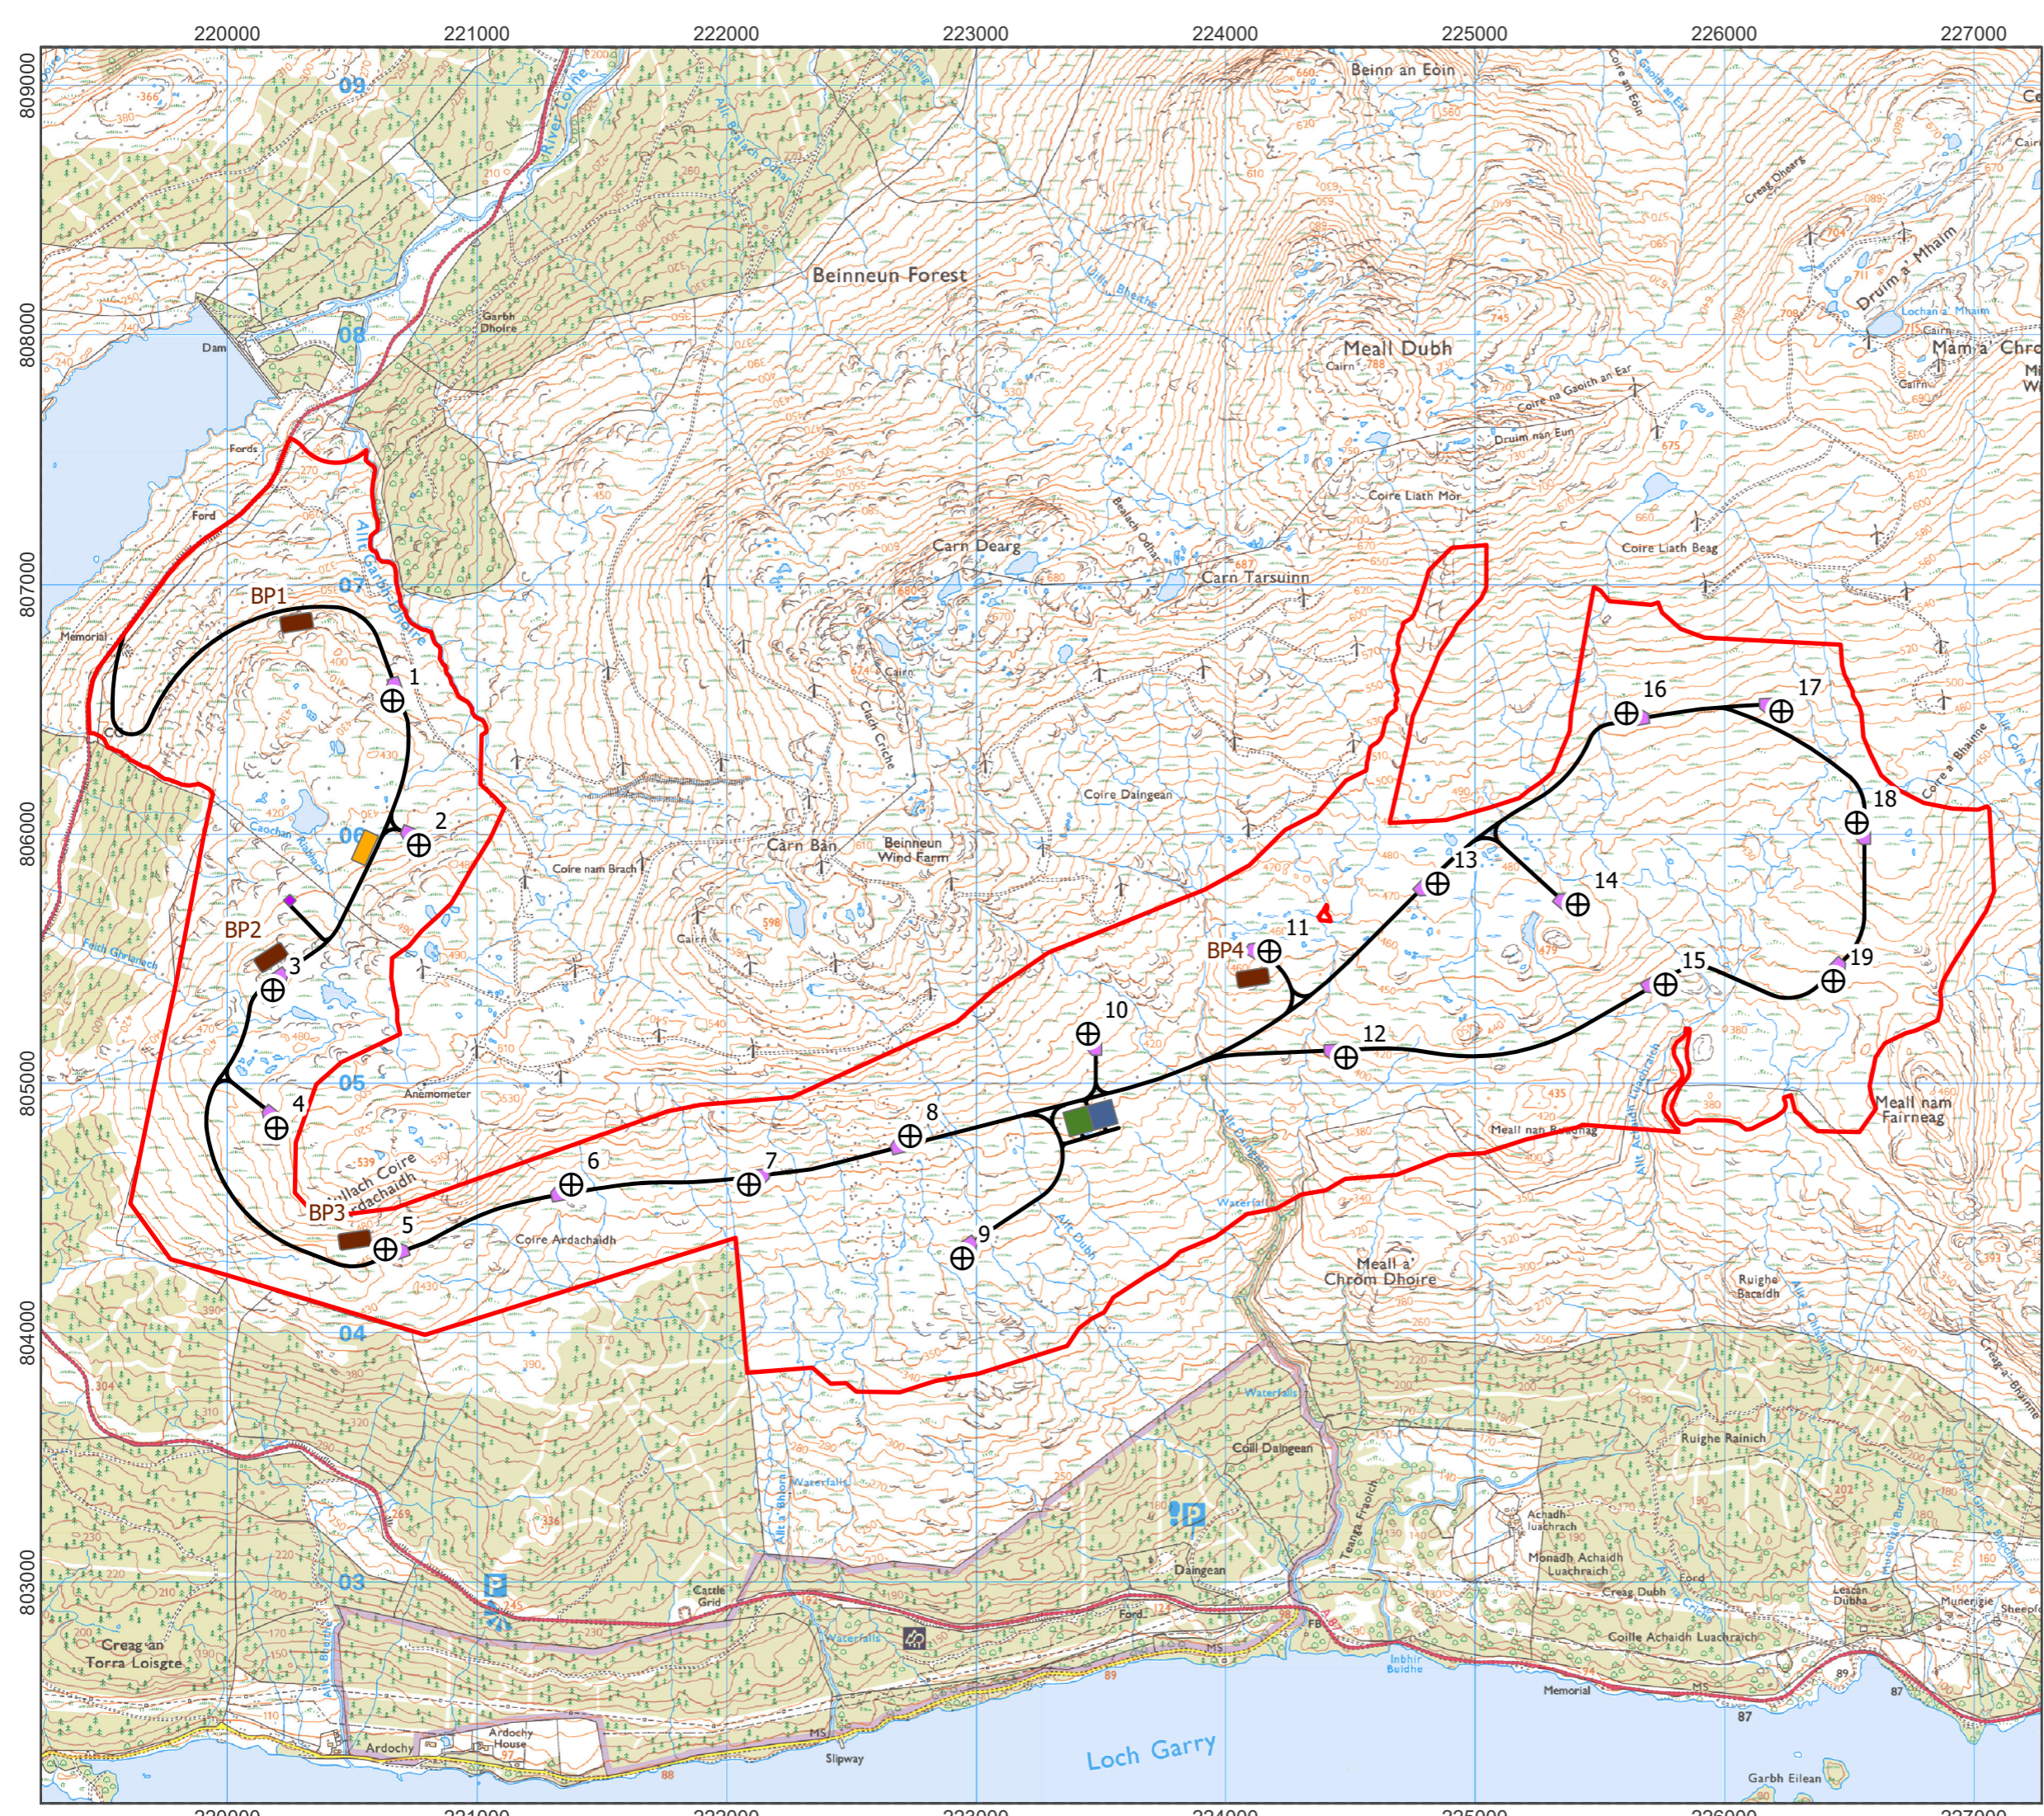

Scale: 1:25,000 at A3

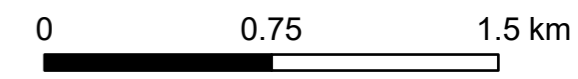

© Crown copyright and database rights 2025. Ordnance Survey AC0000808122.

