



Do not scale from this drawing.

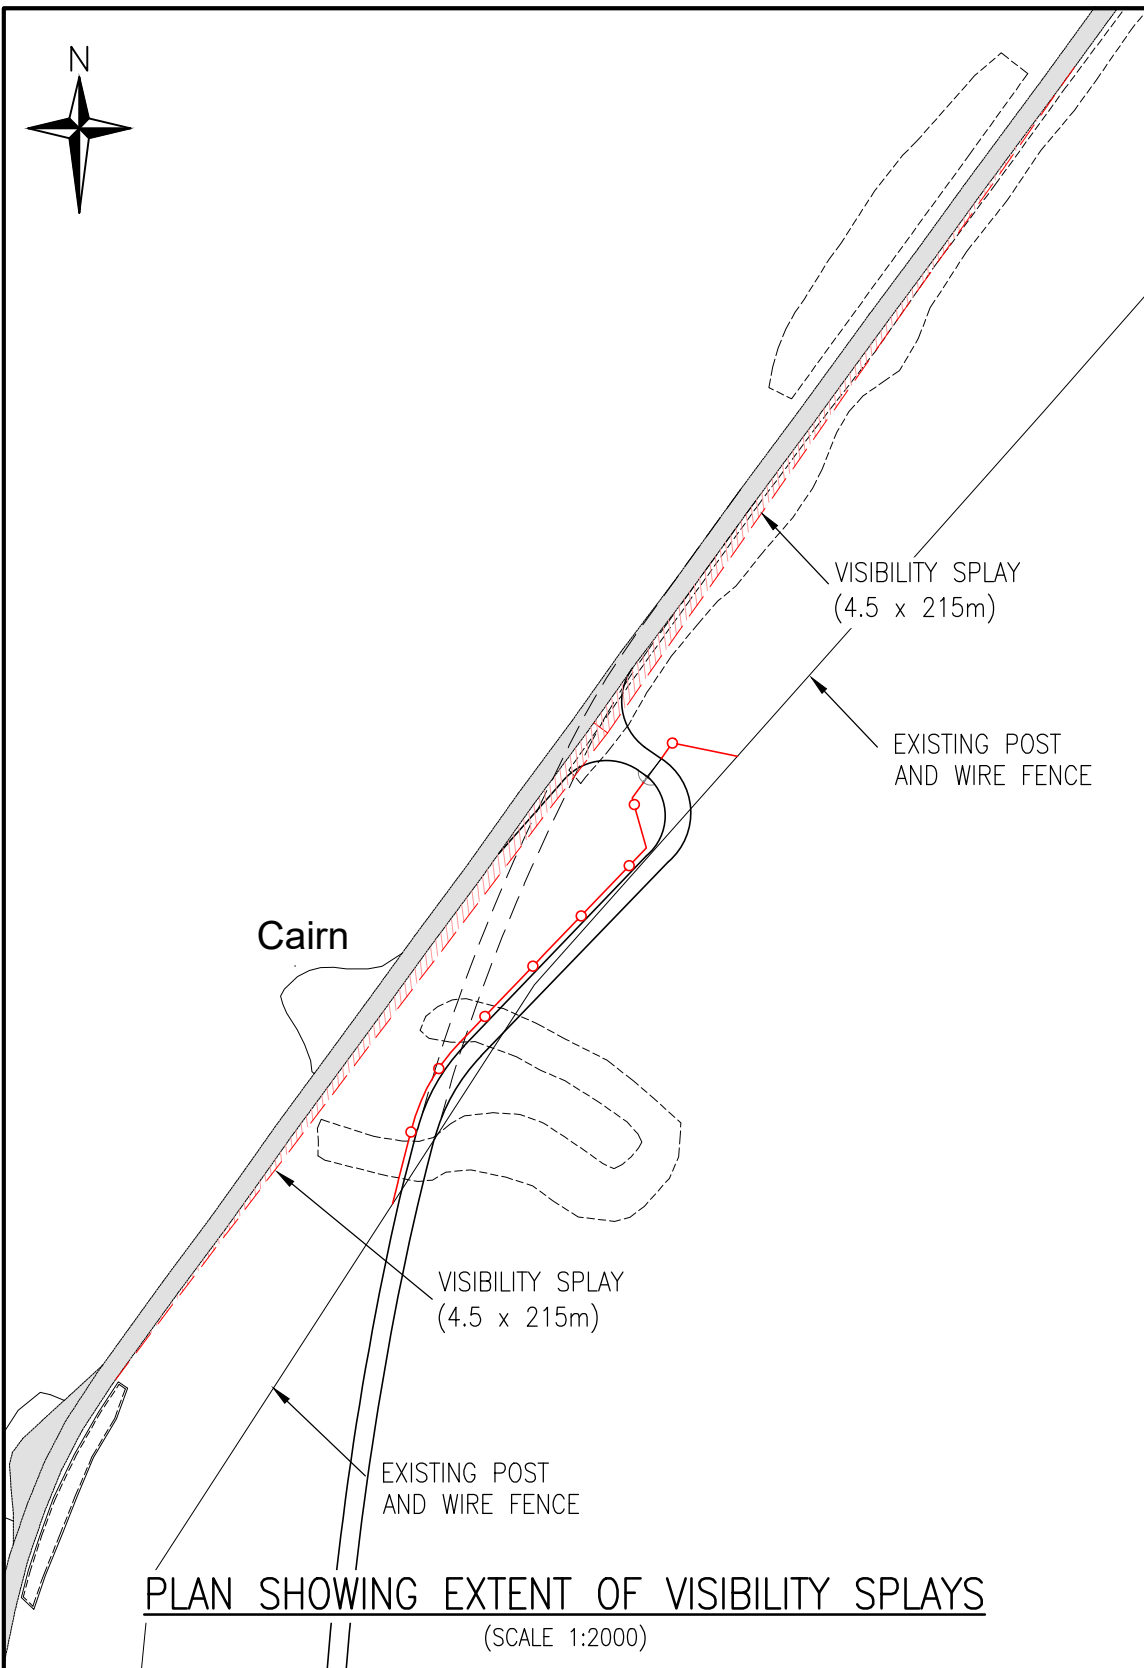

PLAN SHOWING EXTENT OF VISIBILITY SPLAYS
(SCALE 1:2000)

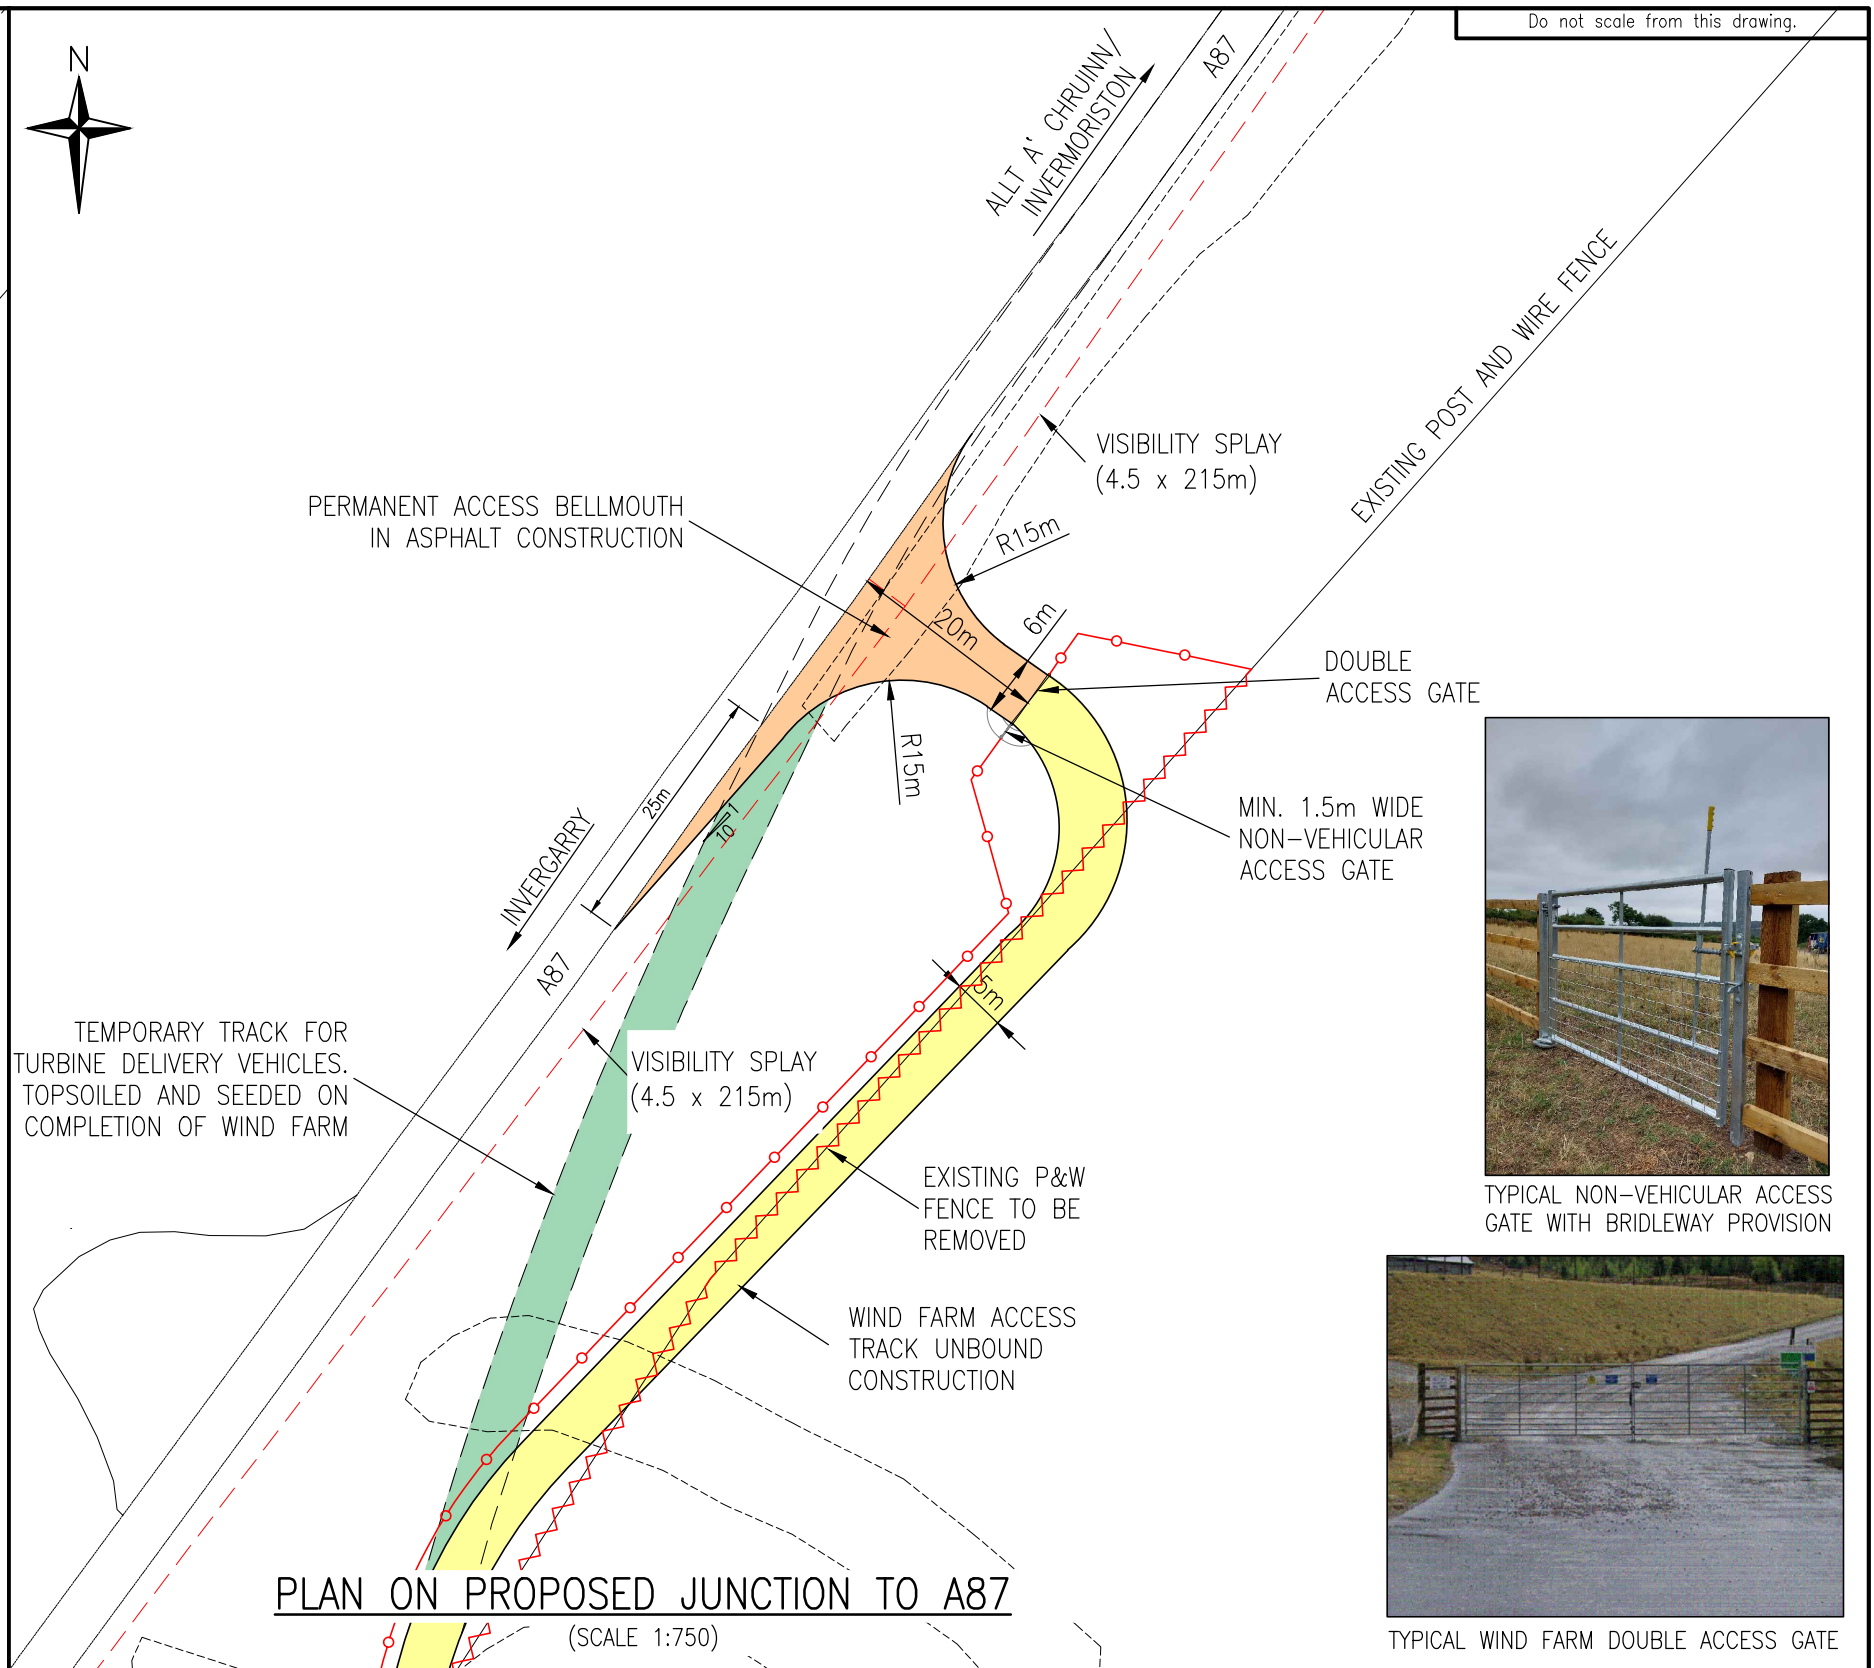

PLAN ON PROPOSED JUNCTION TO A87
(SCALE 1:750)



TYPICAL NON-VEHICULAR ACCESS GATE WITH BRIDLEWAY PROVISION



TYPICAL WIND FARM DOUBLE ACCESS GATE

Rev.	Date	Description	Drawn	Checked	Approved

Client: **Envams**

Project Title: **BEINNEUN 2 WIND FARM**

Drawing Title: **JUNCTION GENERAL ARRANGEMENT
PROPOSED SITE ENTRANCE**

FAIRHURST
4th Floor, 300 Bath Street,
GLASGOW, G2 4JR
Tel: 0141 204 8800 www.fairhurst.co.uk

Scale at A3: AS SHOWN	Status: Planning	
Drawn: KAB	Checked: SJGS	Approved: SJGS
Date: 22/07/25	Date: 22/07/25	Date: 22/07/25
Drawing No.:	Revision: Figure 4.12 -	