


FACADE STRATEGY ELEVATIONS

THE
JAMES
CHISWICK

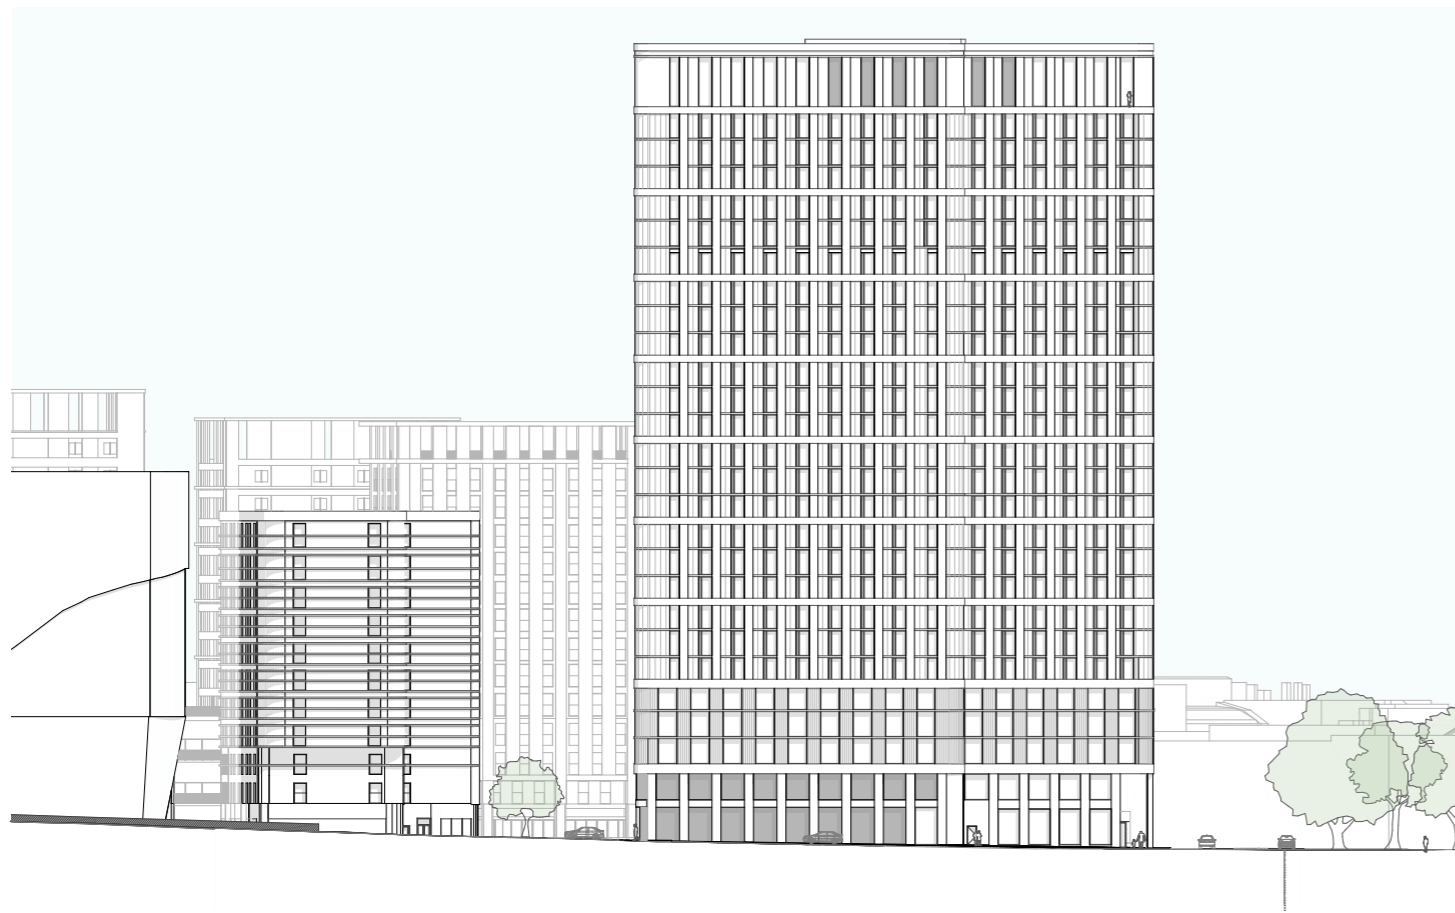

SOUTH WEST ELEVATION E1

Narrower bedroom window type (~1.1m).
Deepest window reveals (300mm)
Horizontal shading created by banding on all stories.
Brise soleil shading to the double height co-living amenity at the lower floors.
Increased vertical shading by white bands variant.




SOUTH EAST ELEVATION E3

Narrower bedroom window type (~1.1m).
Deep window reveals (200mm).
Horizontal shading created by banding on all stories.



FACADE STRATEGY ELEVATIONS

T
H
E
J
A
M
E
S
C
H
I
S
W
I
C
K

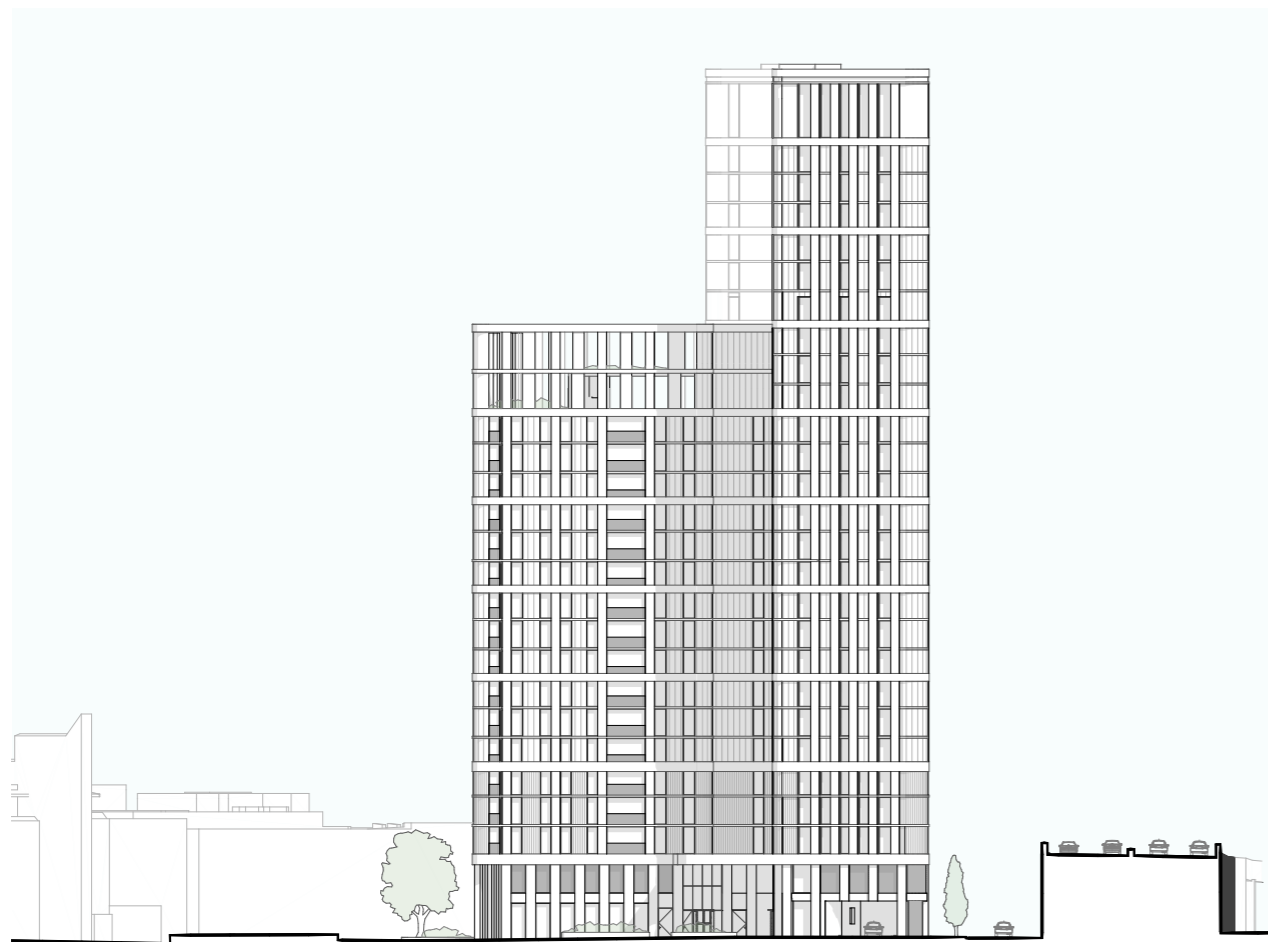

NORTH WEST ELEVATION E2

Wider bedroom window type (~1.55m).
Shallower window reveals (150mm).
White verticals increase vertical shading.



NORTH EAST ELEVATION E4

Wider bedroom window type (~1.55m).
Shallower window reveals (150mm).

