


100+

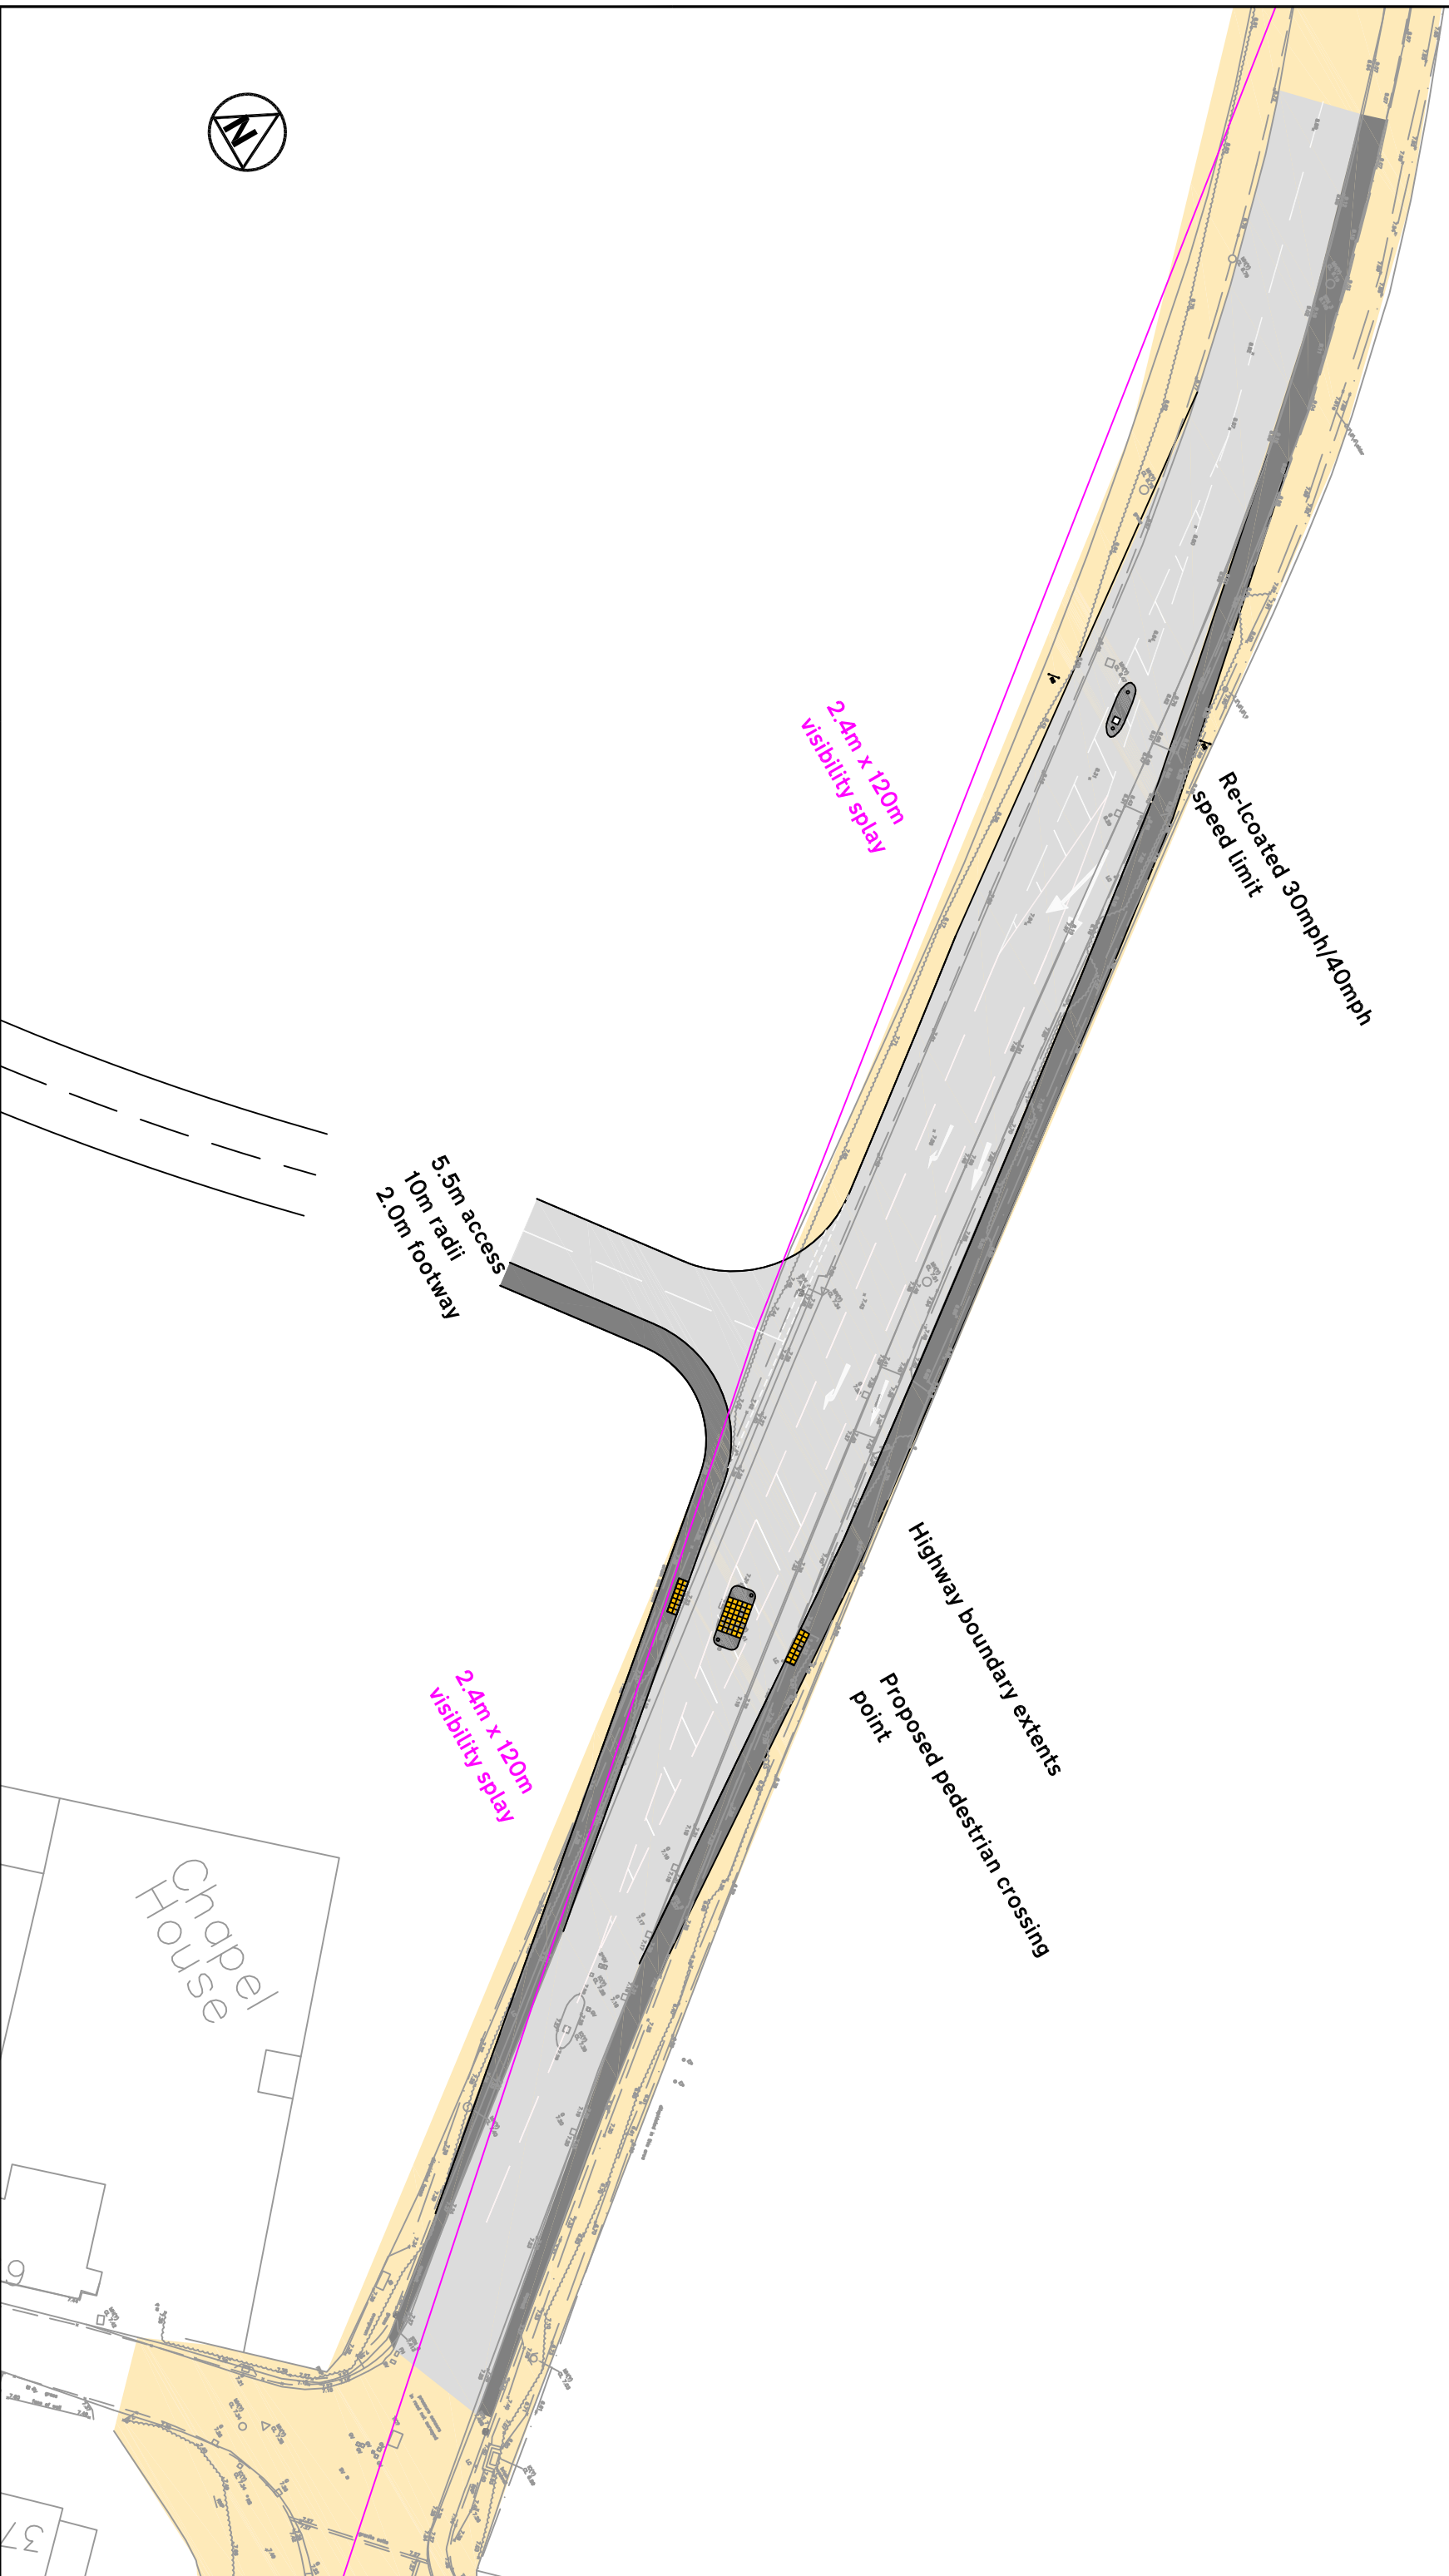

Based upon the ORDINANCE SURVEY MAPS with the permission of
THE CONTROLLER OF HER MAJESTY'S STATISTICAL OFFICE
© Crown Copyright AL 100030412
© David Tucker Associates

| REV | DESCRIPTION | DRAWN | INPUTS | DATE | DRAWING STATUS | CHECKED BY | DATE |
|-----|-------------|-------|--------|------|----------------|------------|------|
| | | | | | | | |
| | | | | | | | |
| | | | | | | | |
| | | | | | | | |
| | | | | | | | |
| | | | | | | | |
| | | | | | | | |
| | | | | | | | |
| | | | | | | | |



david tucker associates
TRANSPORT PLANNING CONSULTANTS
Forester House, Doctors Lane,
Wanborough, Dorset, BA15 2JW
Tel: +44(0)1564 723383
www.dtrtransportplanning.co.uk

| JOB TITLE | CLIENT |
|--|-------------|
| Pump Farm, Lower Rainham | AC Gotham |
| DRAWING TITLE | |
| Proposed Right Turn Lane Lower Rainham Road | |
| SCALE | DRAWN BY |
| 1/500@A3 | BP |
| DATE | DRAWING NO. |
| Oct19 | 20230-05-02 |
| REVISION | |
| D | |