


**Basement**

- Cycle Storage
- Plant Rooms

▶ Entrance

- Amenity
- Community Use
- BoH
- Circulation (Co-Living)
- Standard Studio (18m<sup>2</sup>)
- Accessible Studio (24m<sup>2</sup>)
- Deluxe Studio (21m<sup>2</sup>)
- Cluster En-Suite (12m<sup>2</sup>)
- Cluster KLD

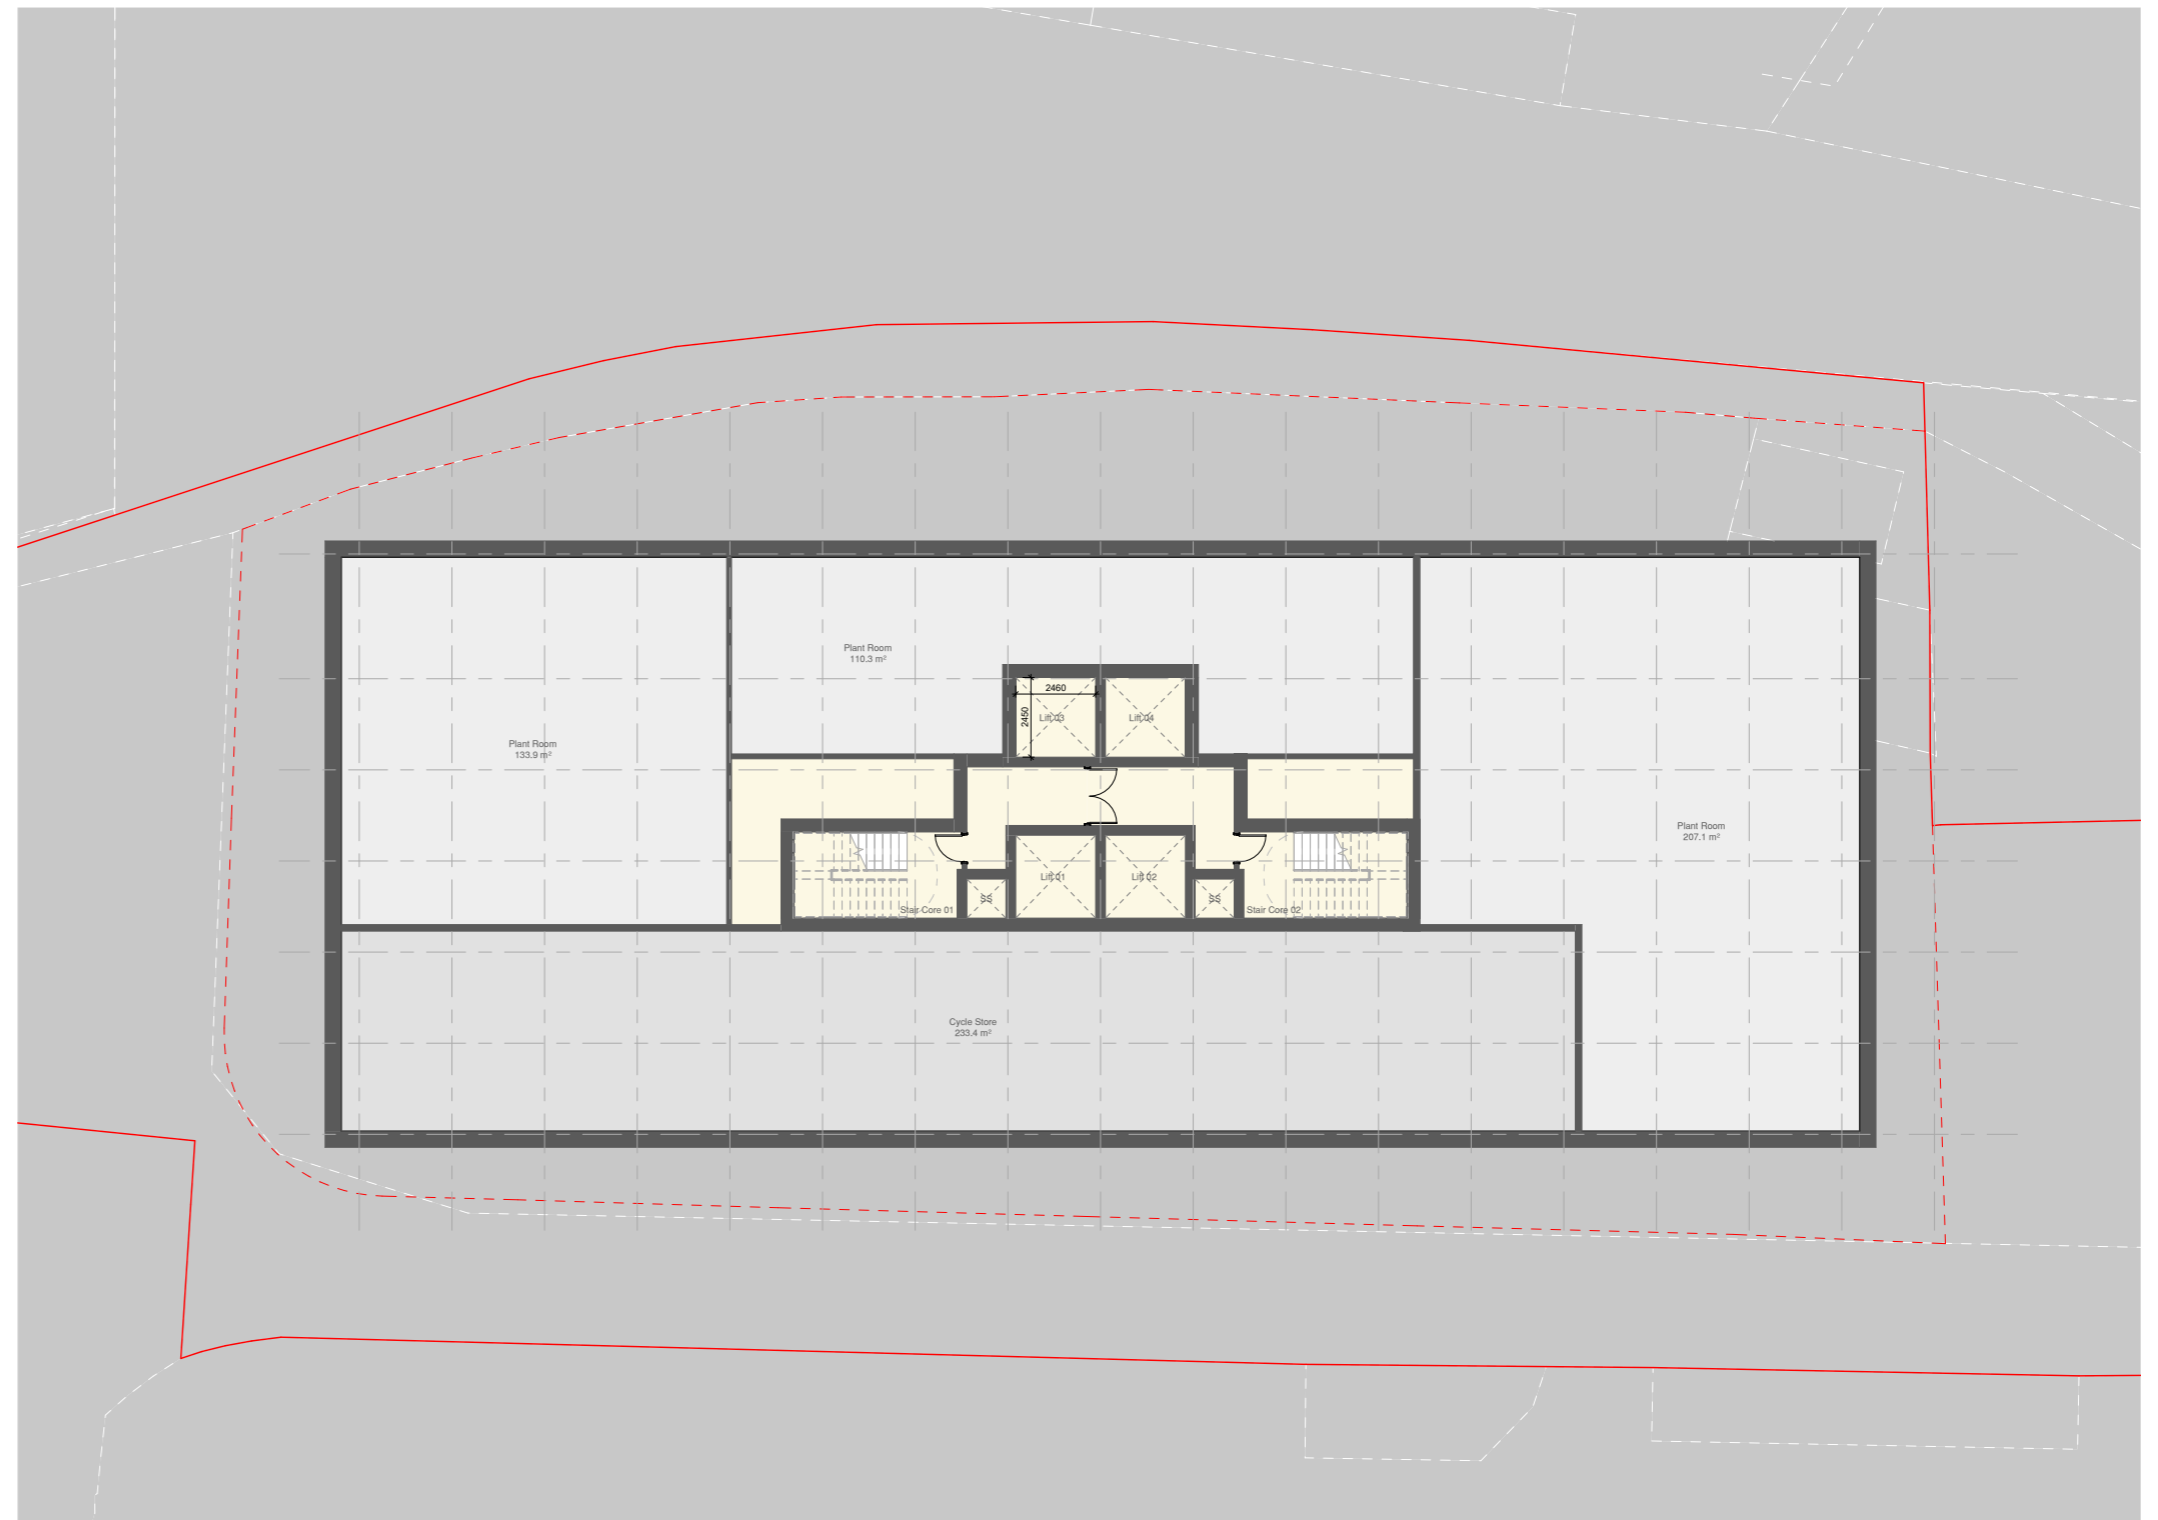


**Ground Floor**

- Amenity Spaces
- External Amenity Space
- Community Use / Café
- Refuse Store

▶ Entrance

- Amenity
- Community Use
- BoH
- Circulation (Co-Living)
- Standard Studio (18m<sup>2</sup>)
- Accessible Studio (24m<sup>2</sup>)
- Deluxe Studio (21m<sup>2</sup>)
- Cluster En-Suite (12m<sup>2</sup>)
- Cluster KLD

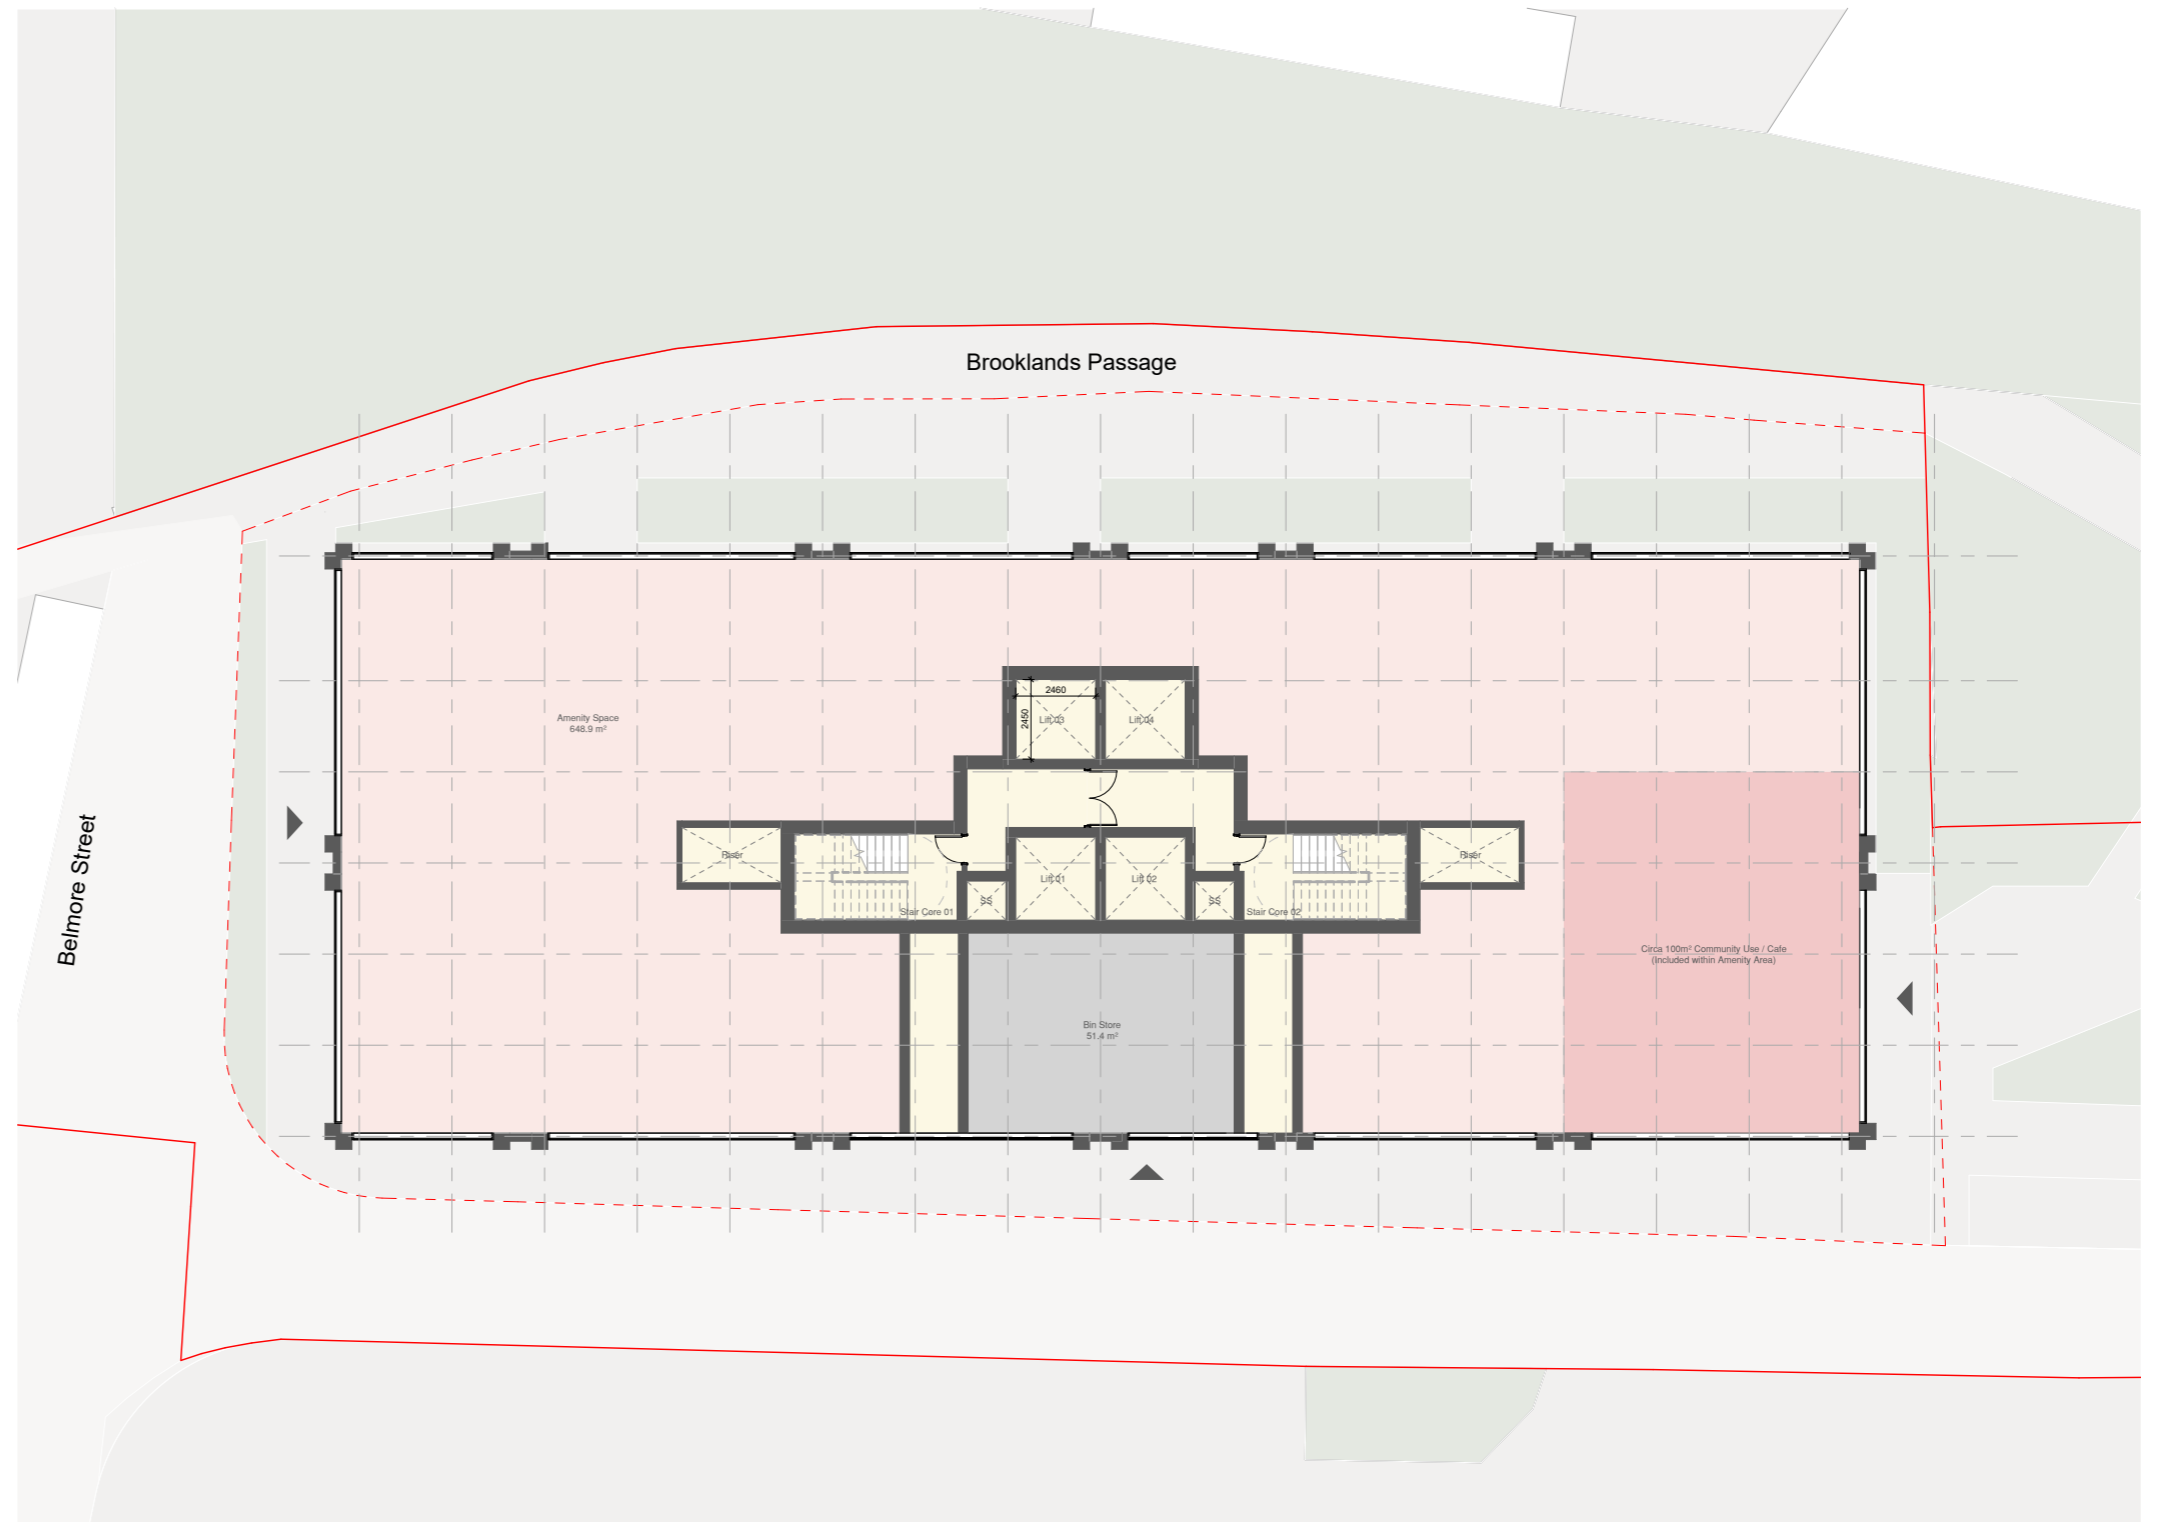

**First to Fourteenth Floor**

- 18 x En-suite Bedrooms with shared KLD's
- 6 x Studios
- 2 x Premium Studios
- 4 x Accessible Studios




► Entrance

- Amenity
- Community Use
- BoH
- Circulation (Co-Living)
- Standard Studio (18m<sup>2</sup>)
- Accessible Studio (24m<sup>2</sup>)
- Deluxe Studio (21m<sup>2</sup>)
- Cluster En-Suite (12m<sup>2</sup>)
- Cluster KLD



**Fifteenth Floor**

- Amenity Space - x Sqm
- External Amenity Space - x Sqm
- 14 x En-suite Bedrooms with shared KLD's
- 4 x Studios
- 2 x Premium Studios
- 2 x Accessible Studios

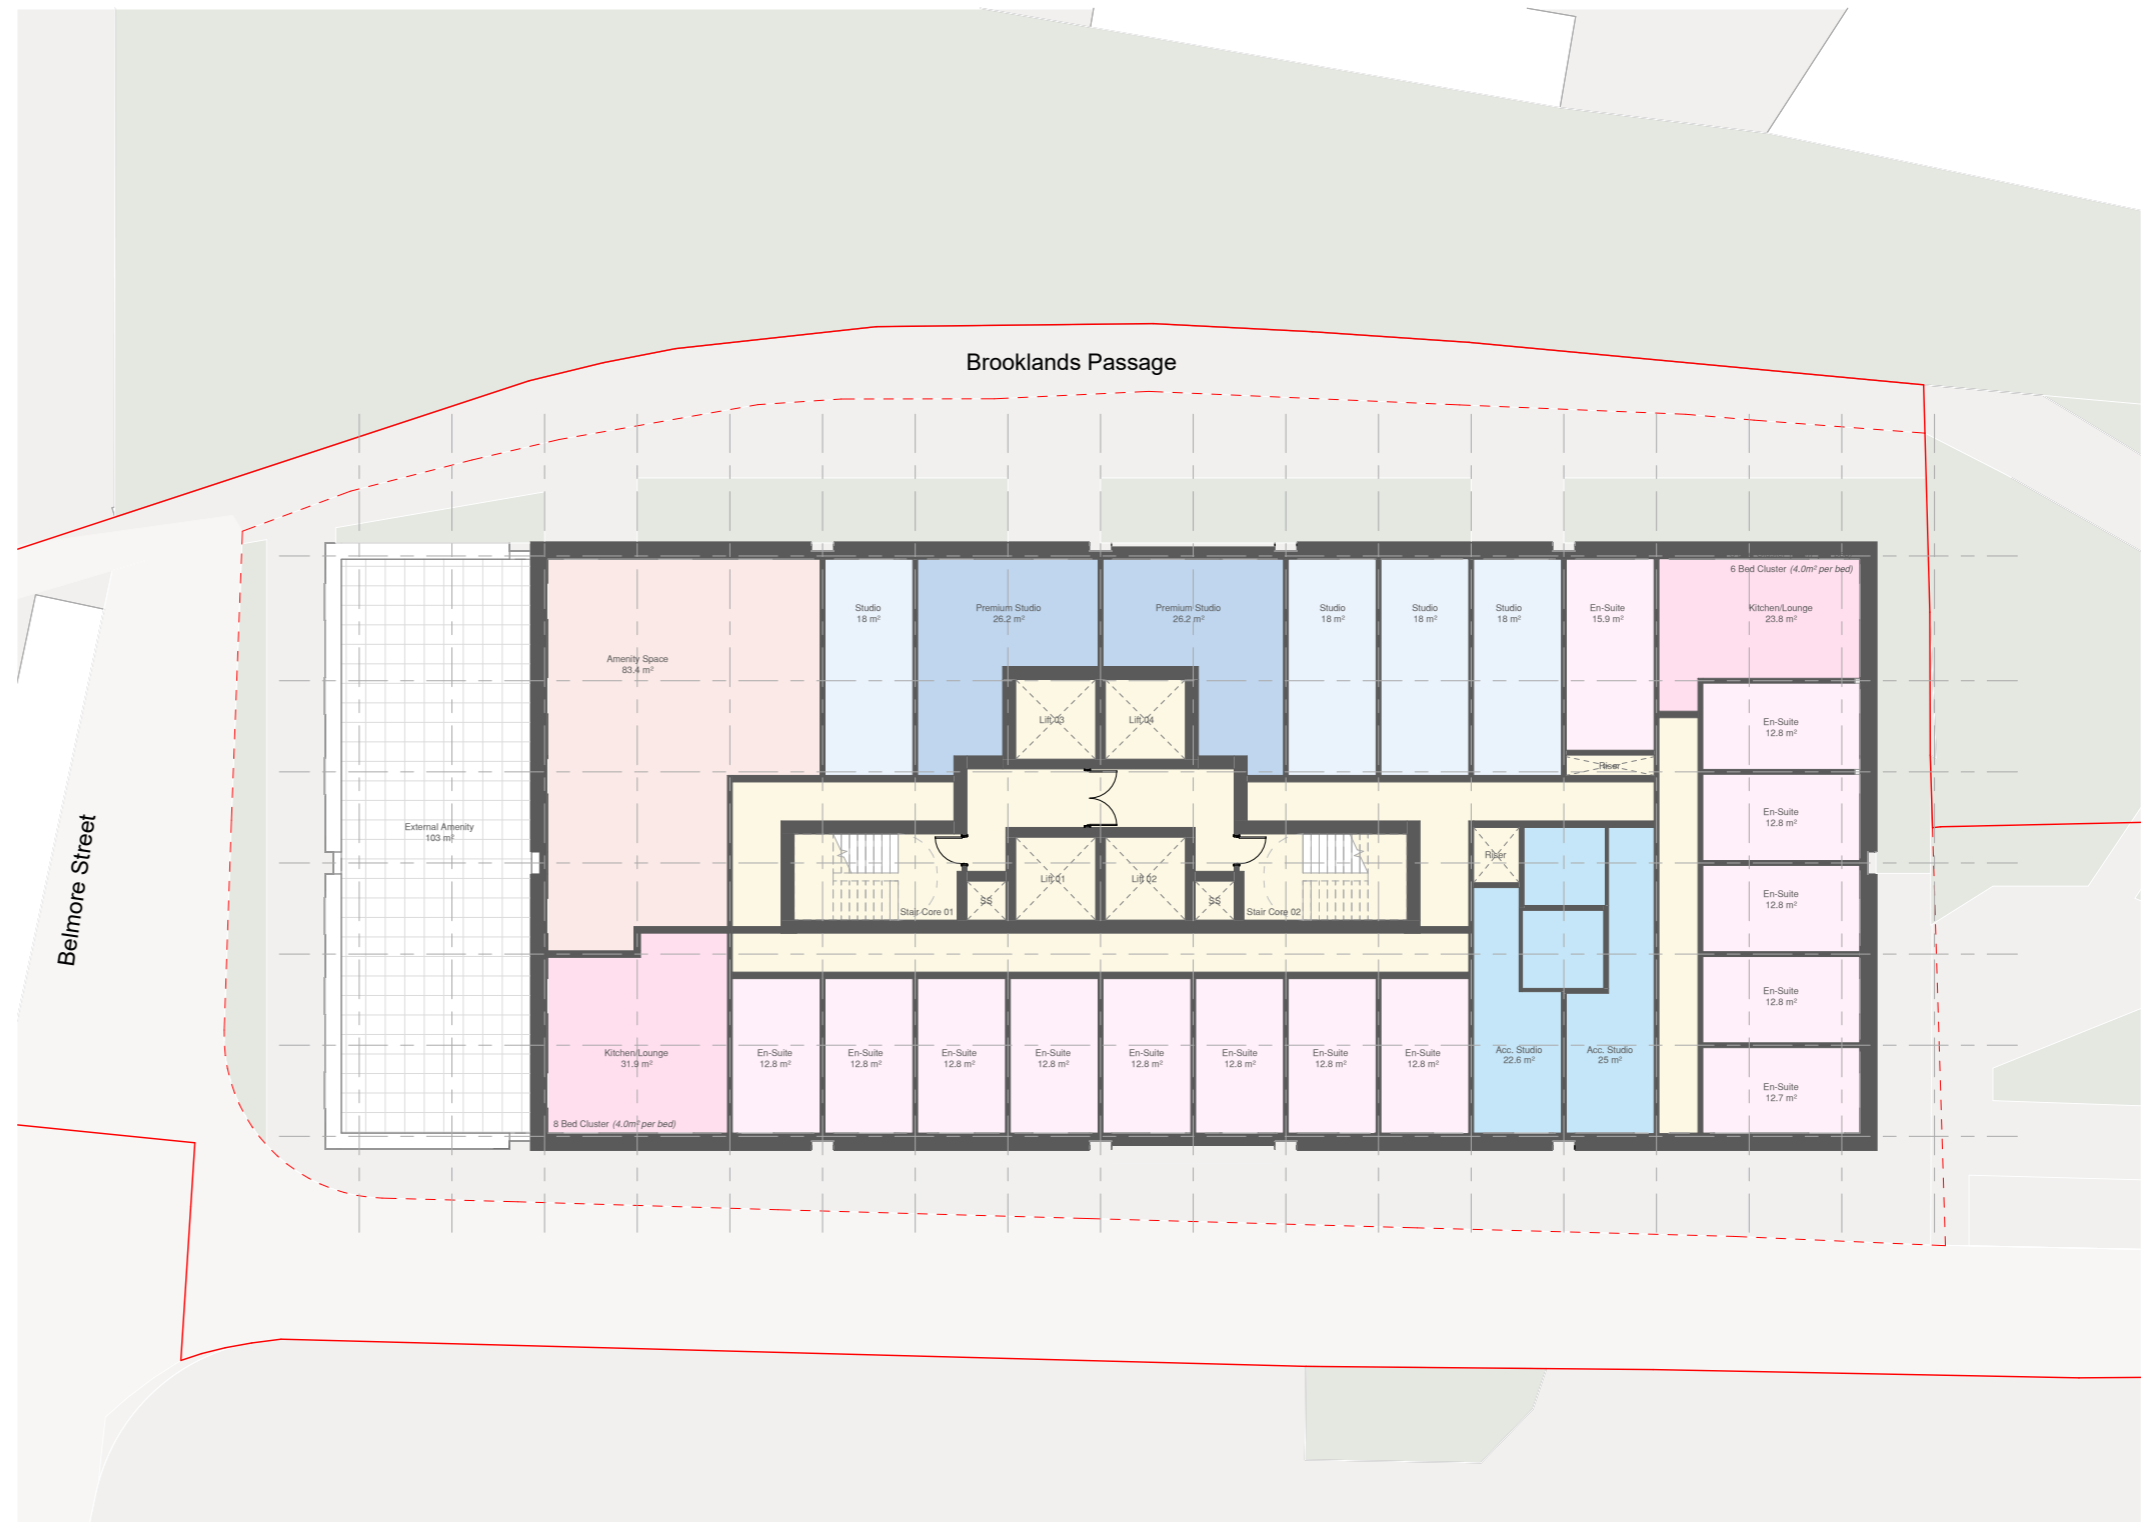

**Sixteenth Floor**

- Amenity Space
- 14 x En-suite Bedrooms with shared KLD's
- 5 x Studios
- 2 x Premium Studios
- 2 x Accessible Studios


► Entrance

- Amenity
- Community Use
- BoH
- Circulation (Co-Living)
- Standard Studio (18m<sup>2</sup>)
- Accessible Studio (24m<sup>2</sup>)
- Deluxe Studio (21m<sup>2</sup>)
- Cluster En-Suite (12m<sup>2</sup>)
- Cluster KLD



**Seventeenth to Twenty Third Floor**


- 14 x En-suite Bedrooms with shared KLD's
- 7 x Studios
- 3 x Premium Studios
- 2 x Accessible Studios

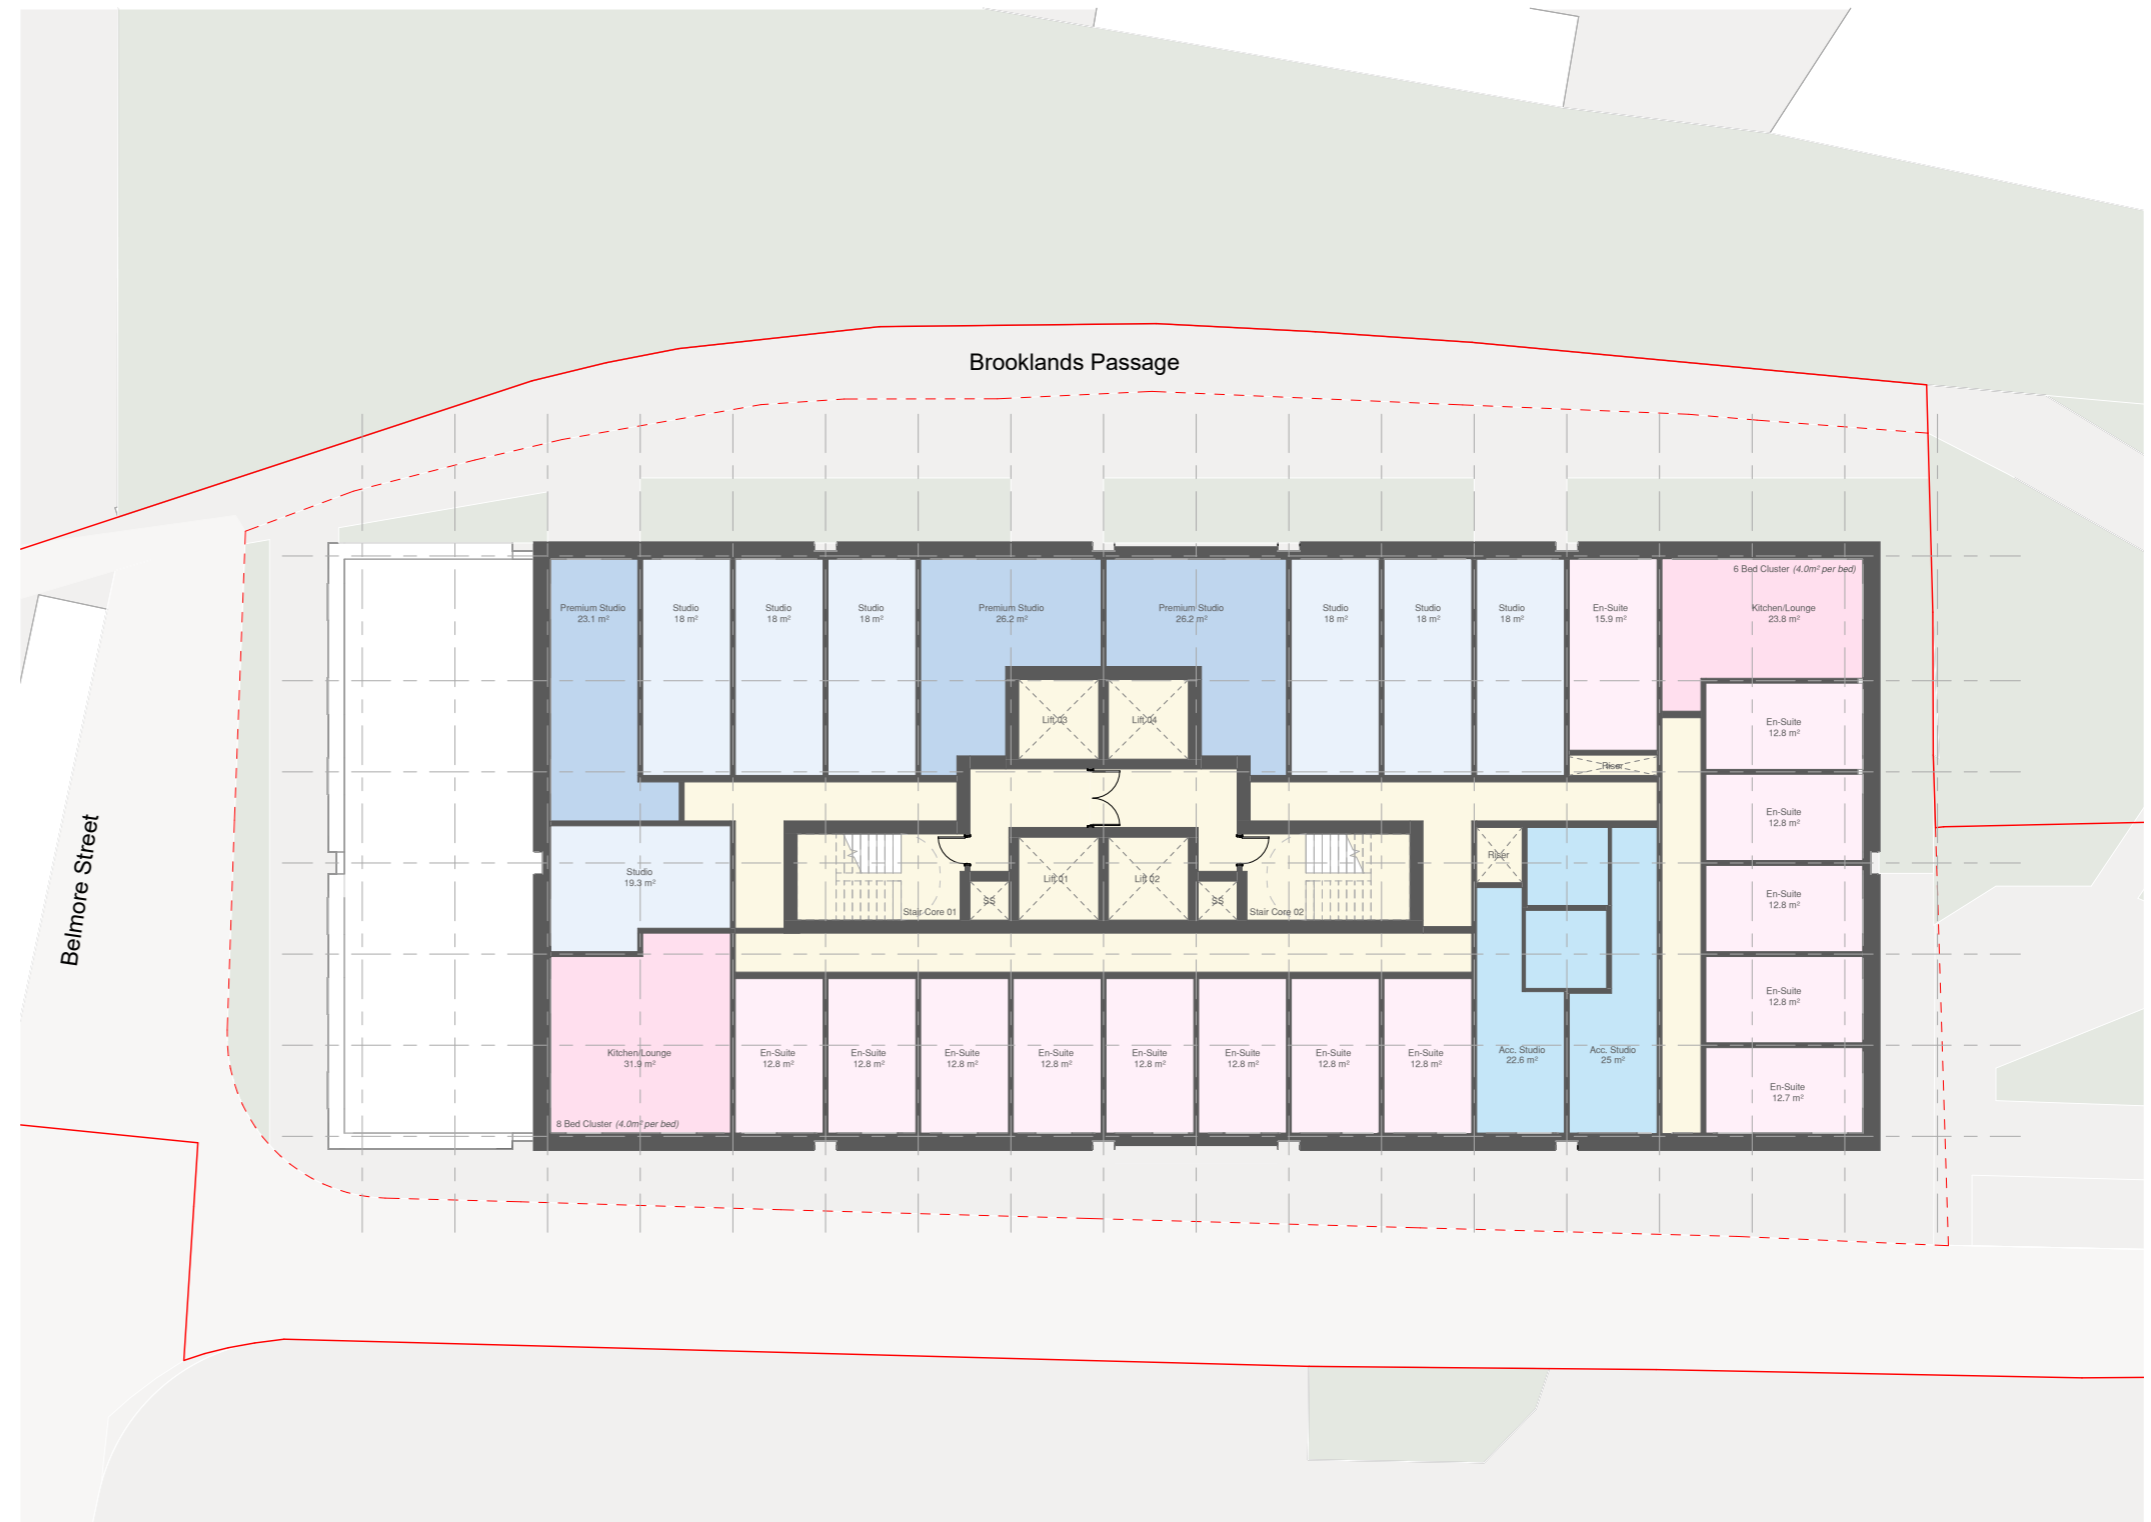


▶ Entrance

- Amenity
- Community Use
- BoH
- Circulation (Co-Living)
- Standard Studio (18m²)
- Accessible Studio (24m²)
- Deluxe Studio (21m²)
- Cluster En-Suite (12m²)
- Cluster KLD



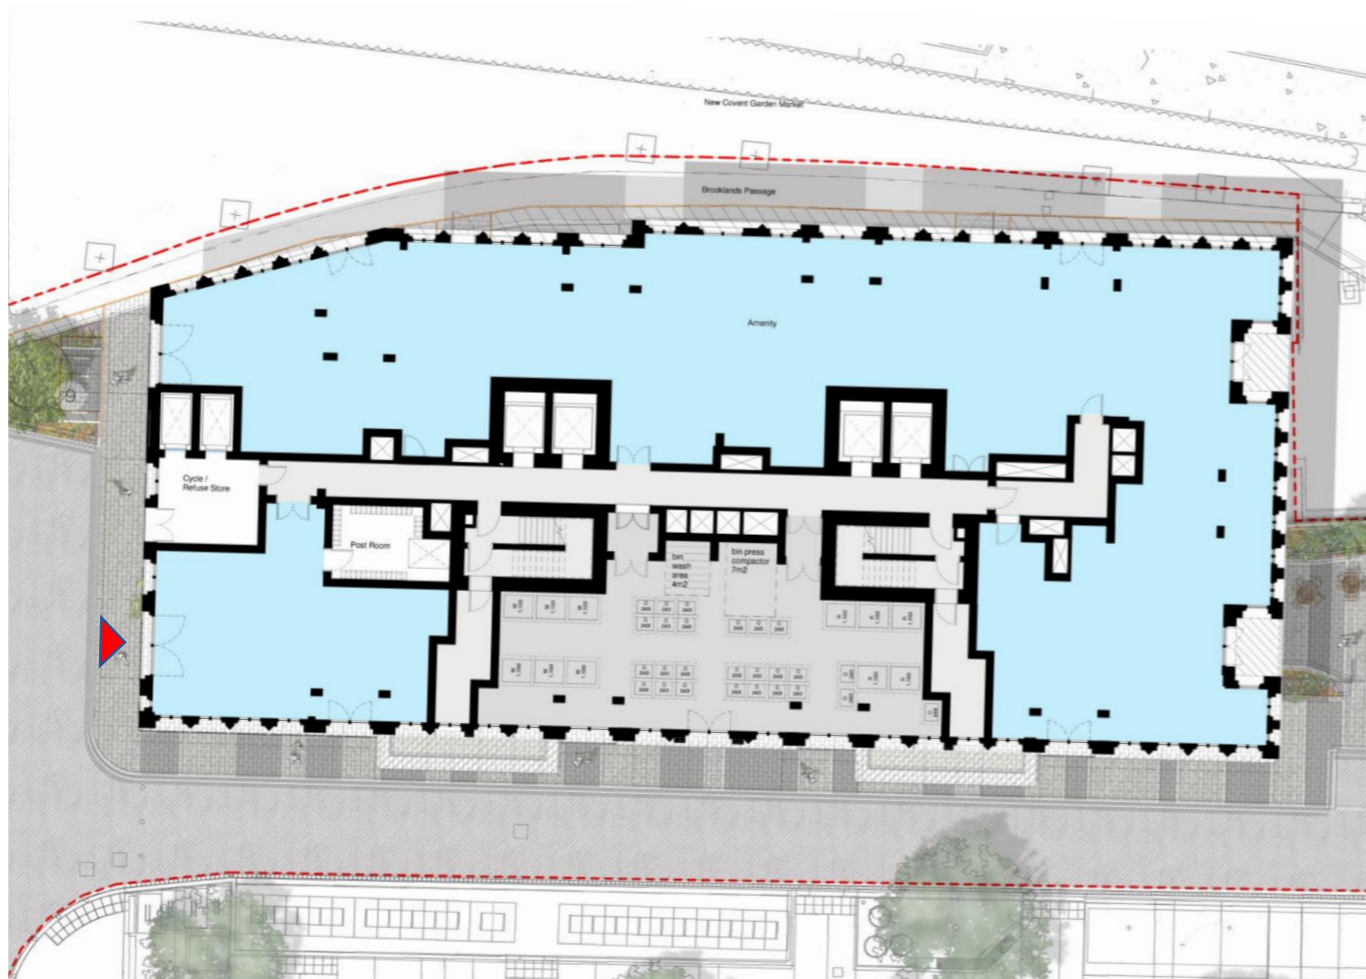

Previous BtR proposal - Ground Floor

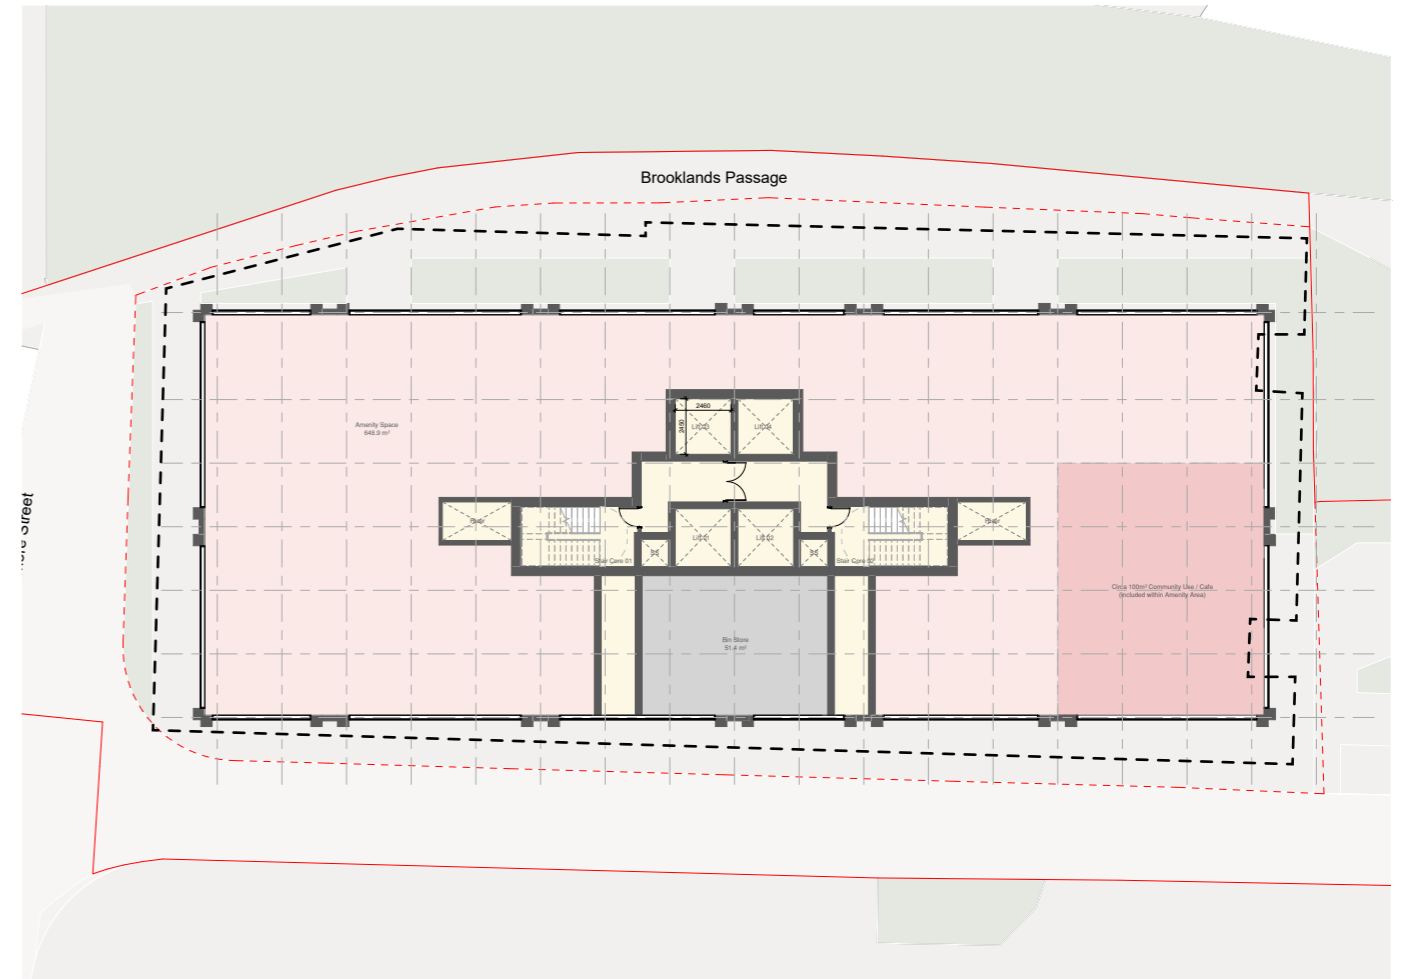

Current scheme proposal - Ground Floor



Previous BtR proposal - Typical Floor



Current scheme proposal - Typical Floor