





General Notes:
 Use marked dimensions only.
 Should any discrepancies be noted, please inform
 this office immediately.
 This drawing is copyright of Matthew Allchurch
 Architects Limited

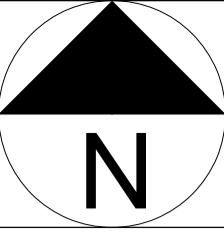

P03	Issued for information	09/05/2024	MAA	VP
P02	Issued for information	18/04/24	HZ	VP
P01	Issued for information	08/03/24	HZ	VP
Rev:	Description:	Date:	Drw:	Chk:

MAA Architects
 the boathouse design studio
 27 ferry road teddington tw11 9nn
 t: 020 8973 0050
 e: info@maa-architects.com
 w: www.maa-architects.com

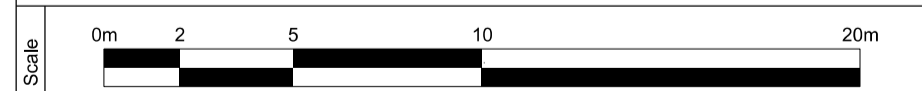


Client:
Highway Stops Retail Ltd
 Project Name:
Rayleigh Road
 Drawing Title:
**GA Plans
 Ground Floor
 Alternative Option**

Drawing Status: Information	Status Code: S0	Project No: HSRL02	Scale at A1: 1:200
Drawing No: HSRL02-MAA-03-XX-SK-A-0001	Revision: P03	Date: MAR 24	Scale at A3: 1:400




General Notes:
 Use marked dimensions only.
 Should any discrepancies be noted, please inform
 this office immediately.
 This drawing is copyright of Matthew Allchurch
 Architects Limited
 ISO 9001
 Certificate No. GB2005290

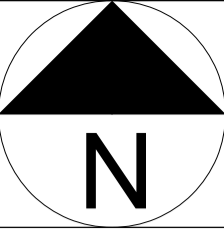

P03	Blockplans updated. Issued for Information	09/05/2024	MAA	VP
P02	Issued for information	18/04/2024	HZ	VP
P01	Issued for information	08/03/2024	HZ	VP
Rev:	Description:	Date:	Drw:	Chk:


MAA Architects
 the boathouse design studio
 27 ferry road teddington tw11 9nn
 t: 020 8973 0050
 e: info@maa-architects.com
 w: www.maa-architects.com

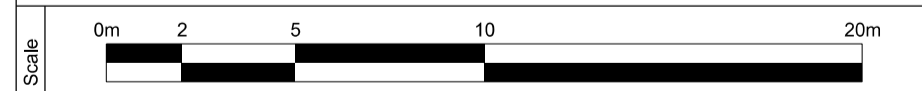

Client: Highway Stops Retail Ltd			
Project Name: Rayleigh Road			
Drawing Title: GA Plans First Floor Alternative Option			
Drawing Status: Information	Status Code: S0	Project No: HSRL02	Scale at A1: 1:200
Drawing No: HSRL02-MAA-03-XX-SK-A-0002	Revision: P03	Date: MAR 24	Scale at A3: 1:400




General Notes:
 Use marked dimensions only.
 Should any discrepancies be noted, please inform this office immediately.
 This drawing is copyright of Matthew Allchurch Architects Limited
 ISO 9001
 Certificate No. GB2005290

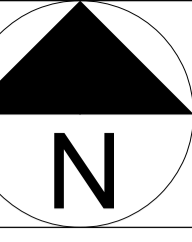

P03	Block plans amended. Issued for Information	09/05/2024	MAA	VP
P02	Issued for information	18/04/2024	HZ	VP
P01	Issued for information	08/03/2024	HZ	VP
Rev:	Description:	Date:	Drw:	Chk:

MAA Architects
 the boathouse design studio
 27 ferry road teddington tw11 9nn
 t: 020 8973 0050
 e: info@maa-architects.com
 w: www.maa-architects.com

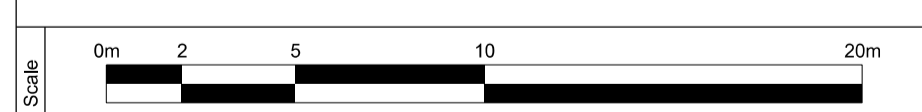

Client:
Highway Stops Retail Ltd


Project Name:
Rayleigh Road

Drawing Title:
**GA Plans
 Second Floor
 Alternative Option**


Drawing Status: Information	Status Code: S0	Project No: HSRL02	Scale at A1: 1:200
Drawing No: HSRL02-MAA-03-XX-SK-A-0003	Revision: P03	Date: MAR 24	Scale at A3: 1:400



General Notes:
 Use marked dimensions only.
 Should any discrepancies be noted, please inform
 this office immediately.
 This drawing is copyright of Matthew Allchurch
 Architects Limited
 ISO 9001
 Certificate No. GB2005290

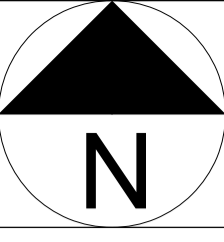

P02 Issued for information 18/04/2024 HZ VP
 P01 Issued for information 08/03/2024 HZ VP
 Rev: Description Date: Drw: Chk:


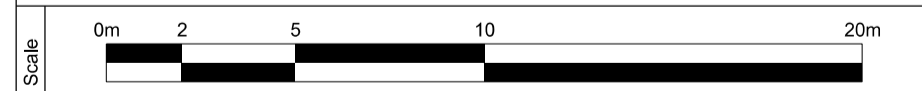


Client:
Highway Stops Retail Ltd
 Project Name:
Rayleigh Road
 Drawing Title:
**GA Plans
 Third Floor
 Alternative Option**

Drawing Status: Information	Status Code: S0	Project No: HSRL02	Scale at A1: 1:200
Drawing No: HSRL02-MAA-03-XX-SK-A-0004	Revision: P02	Date: AUG 23	Scale at A3: 1:400




General Notes:
 Use marked dimensions only.
 Should any discrepancies be noted, please inform this office immediately.
 This drawing is copyright of Matthew Allchurch Architects Limited

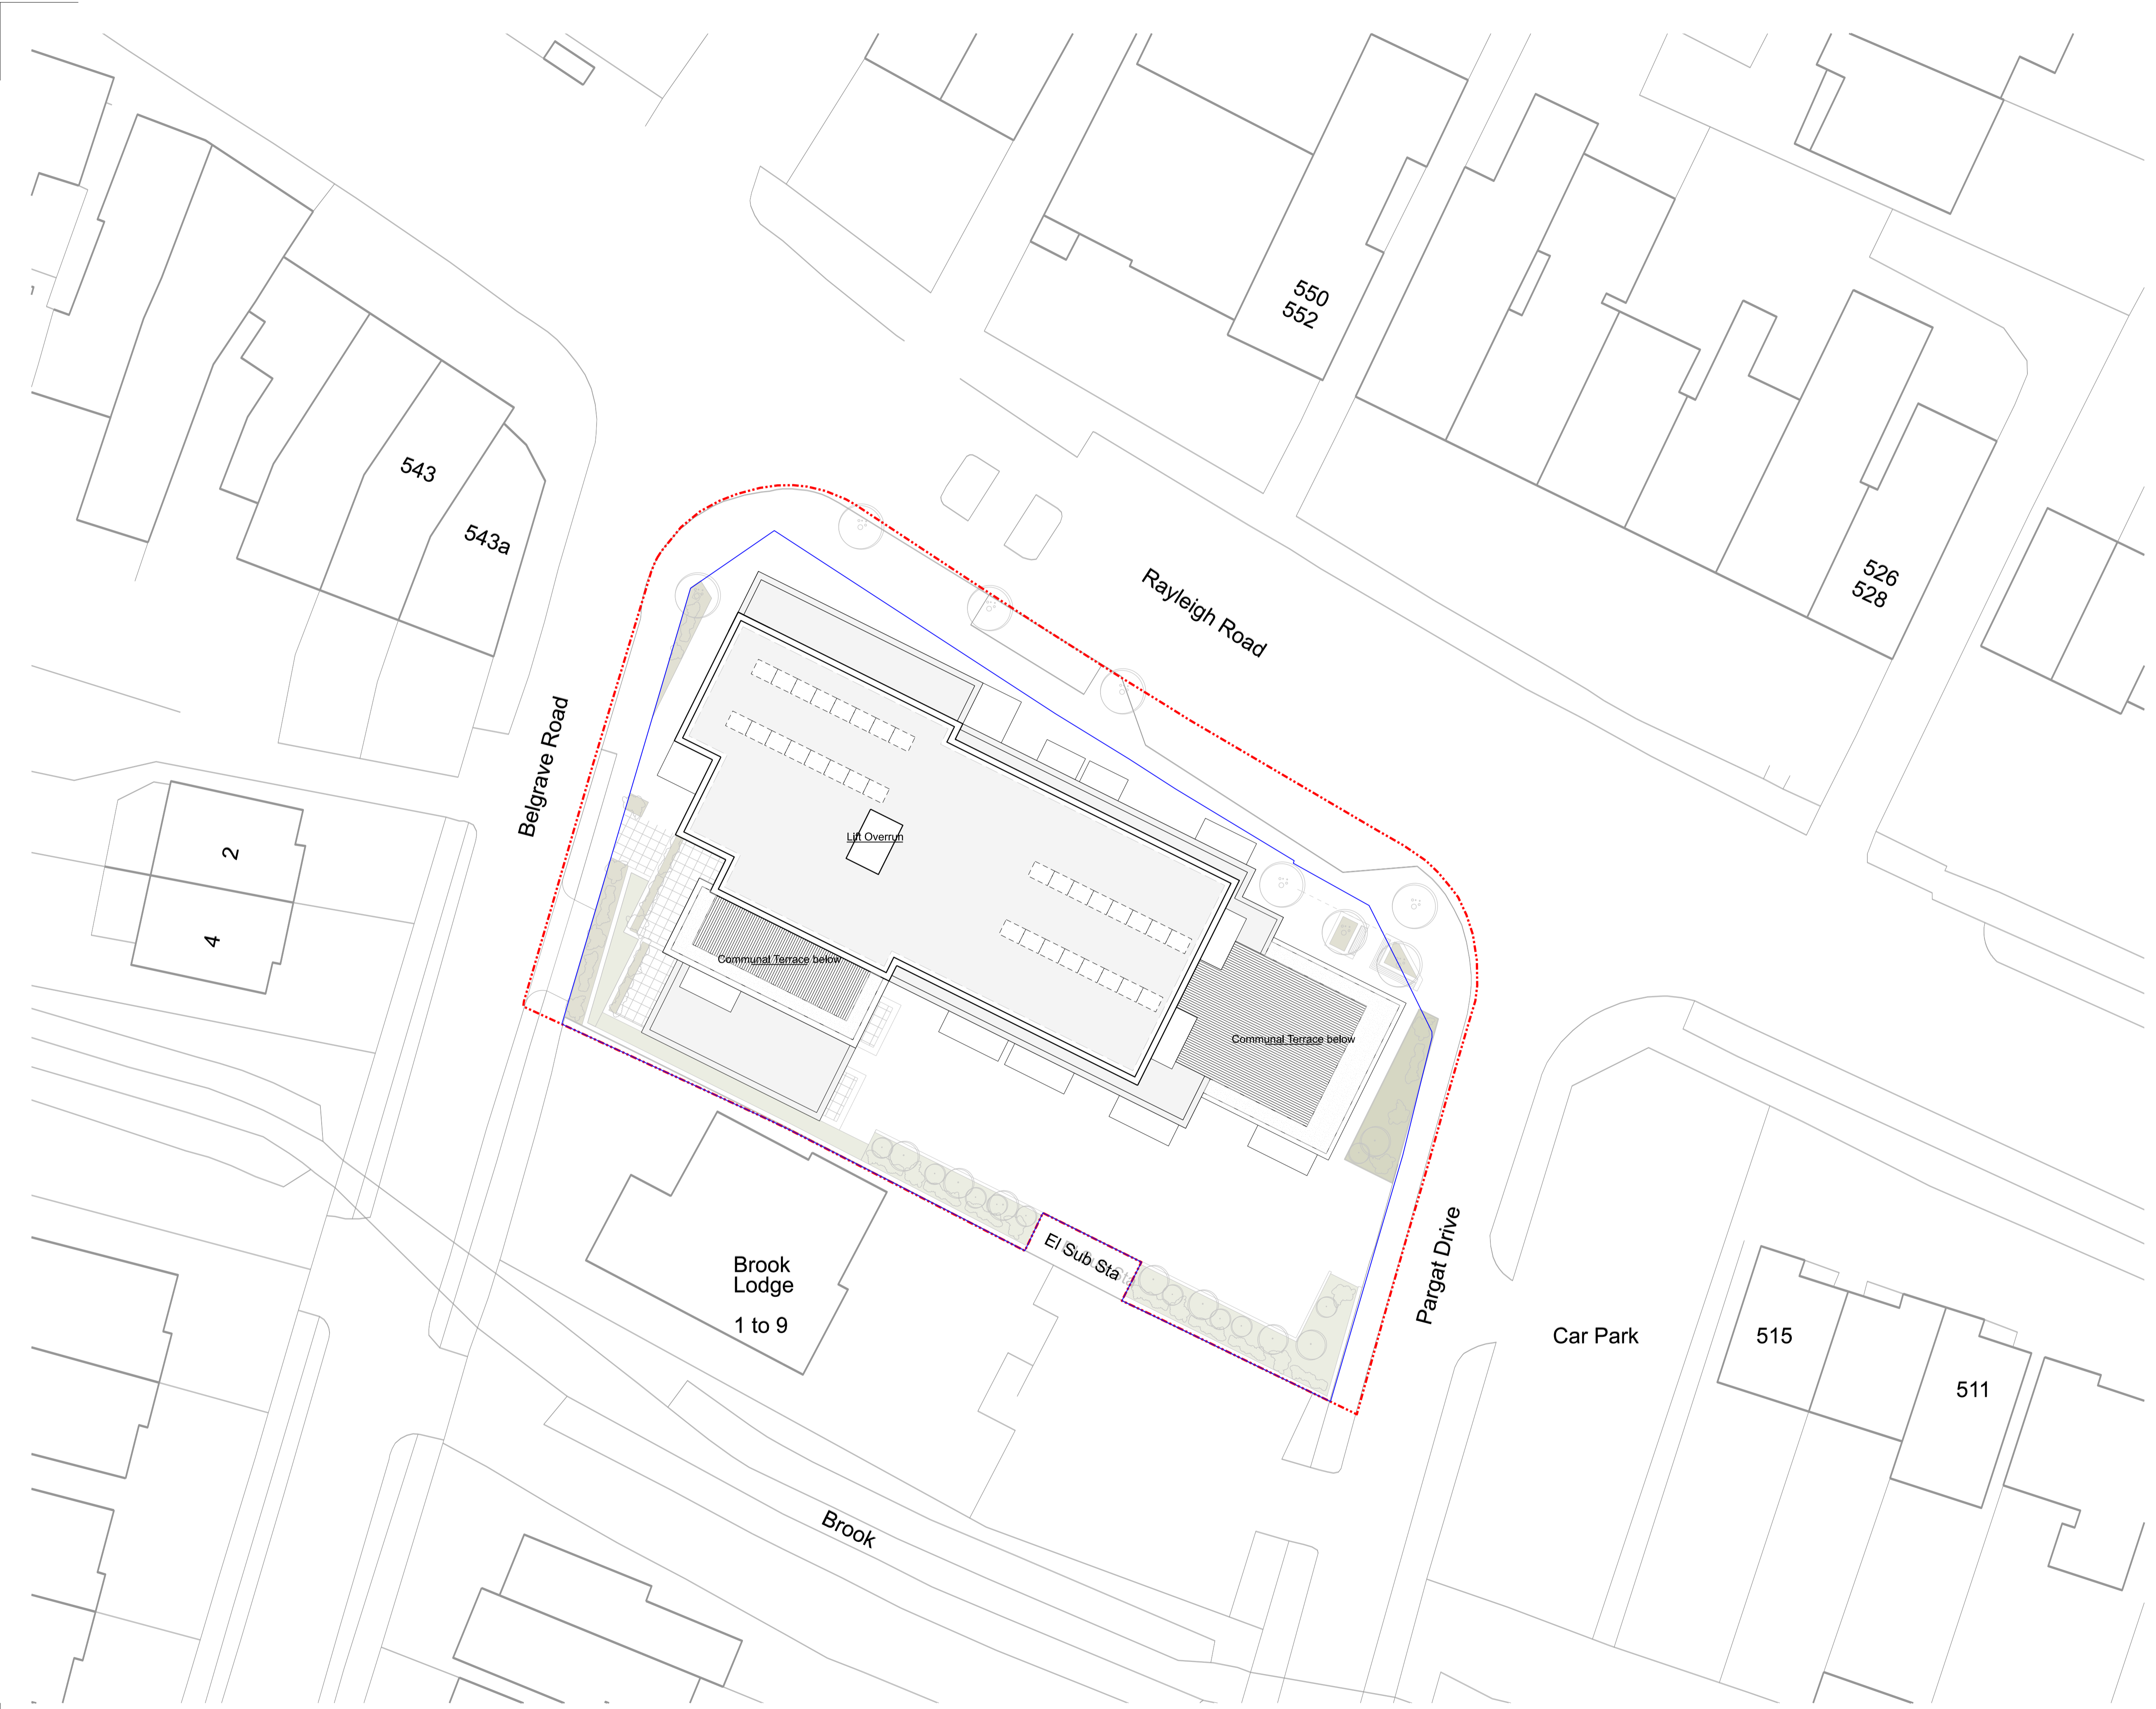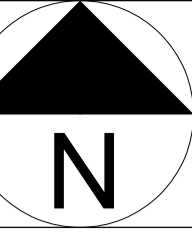

P01 Issued for information
 Rev: Description: XXXXXXXX HO VP
 Date: Drw: Chk:

MAA Architects
 the boathouse design studio
 27 ferry road teddington tw11 9nn
 t: 020 8973 0050
 e: info@maa-architects.com
 w: www.maa-architects.com

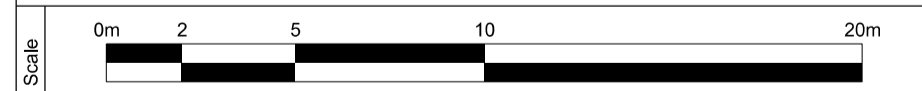

Client:
Highway Stops Retail Ltd
 Project Name:
Rayleigh Road
 Drawing Title:
**GA Plans
 Roof Plan
 Alternative Option**

Drawing Status: Information	Status Code: S0	Project No: HSRL02	Scale at A1: 1:200
Drawing No: HSRL02-MAA-03-XX-SK-A-0005	Revision: P02	Date: AUG 23	Scale at A3: 1:400