



METEOROLOGICAL MAST ELEVATION
(SCALE 1:500)

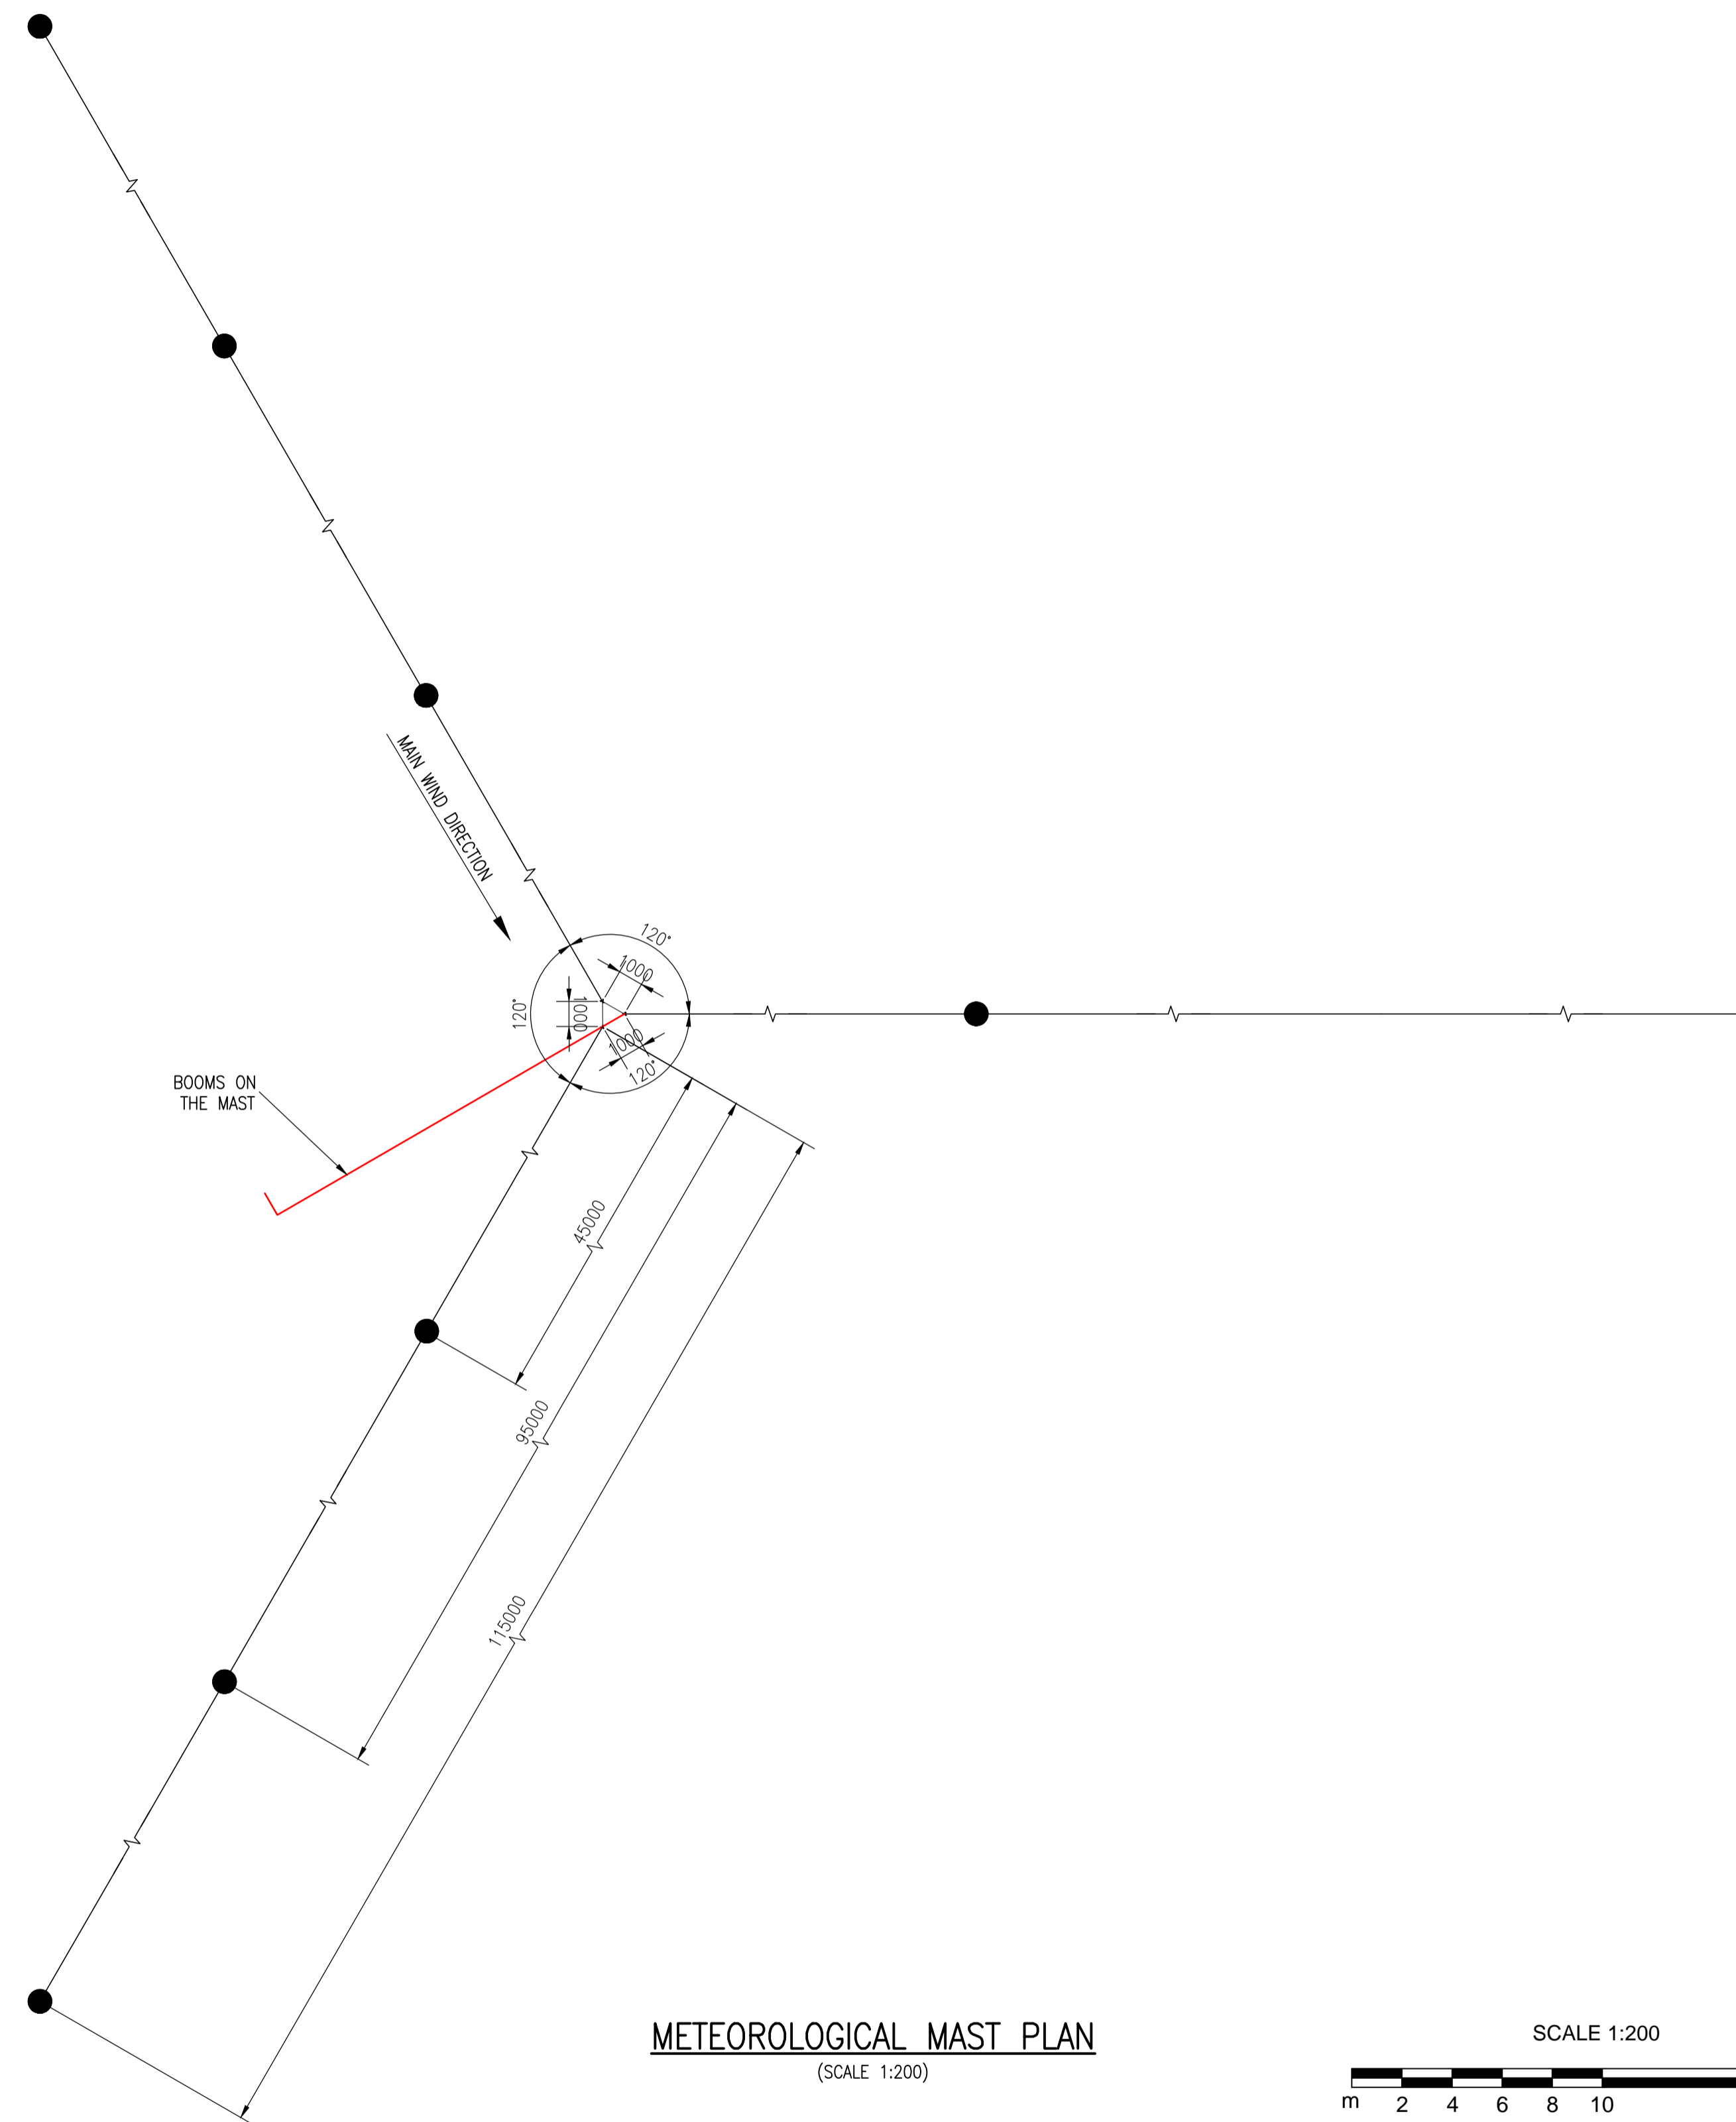

METEOROLOGICAL MAST PLAN
(SCALE 1:200)

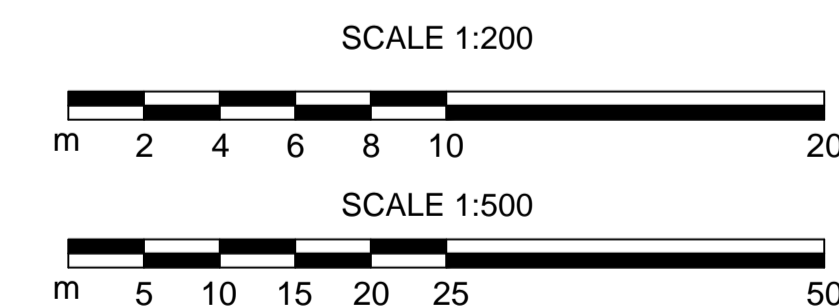

Rev.	Date	Description	Drawn	Checked	Approved



Project Title: BEINNEUN 2 WIND FARM		
Drawing Title: TYPICAL METEOROLOGICAL MAST		

FAIRHURST
4th Floor, 300 Bath Street,
GLASGOW, G2 4JR
Tel: 0141 204 8800 www.fairhurst.co.uk

Scale at A1: AS SHOWN	Status: Planning	
Drawn: KAB	Checked: SJGS	Approved: SJGS
Date: 08/07/25	Date: 09/07/25	Date: 09/07/25
Drawing No.: Figure 4.13	Revision: -	