


Do not scale from this drawing.

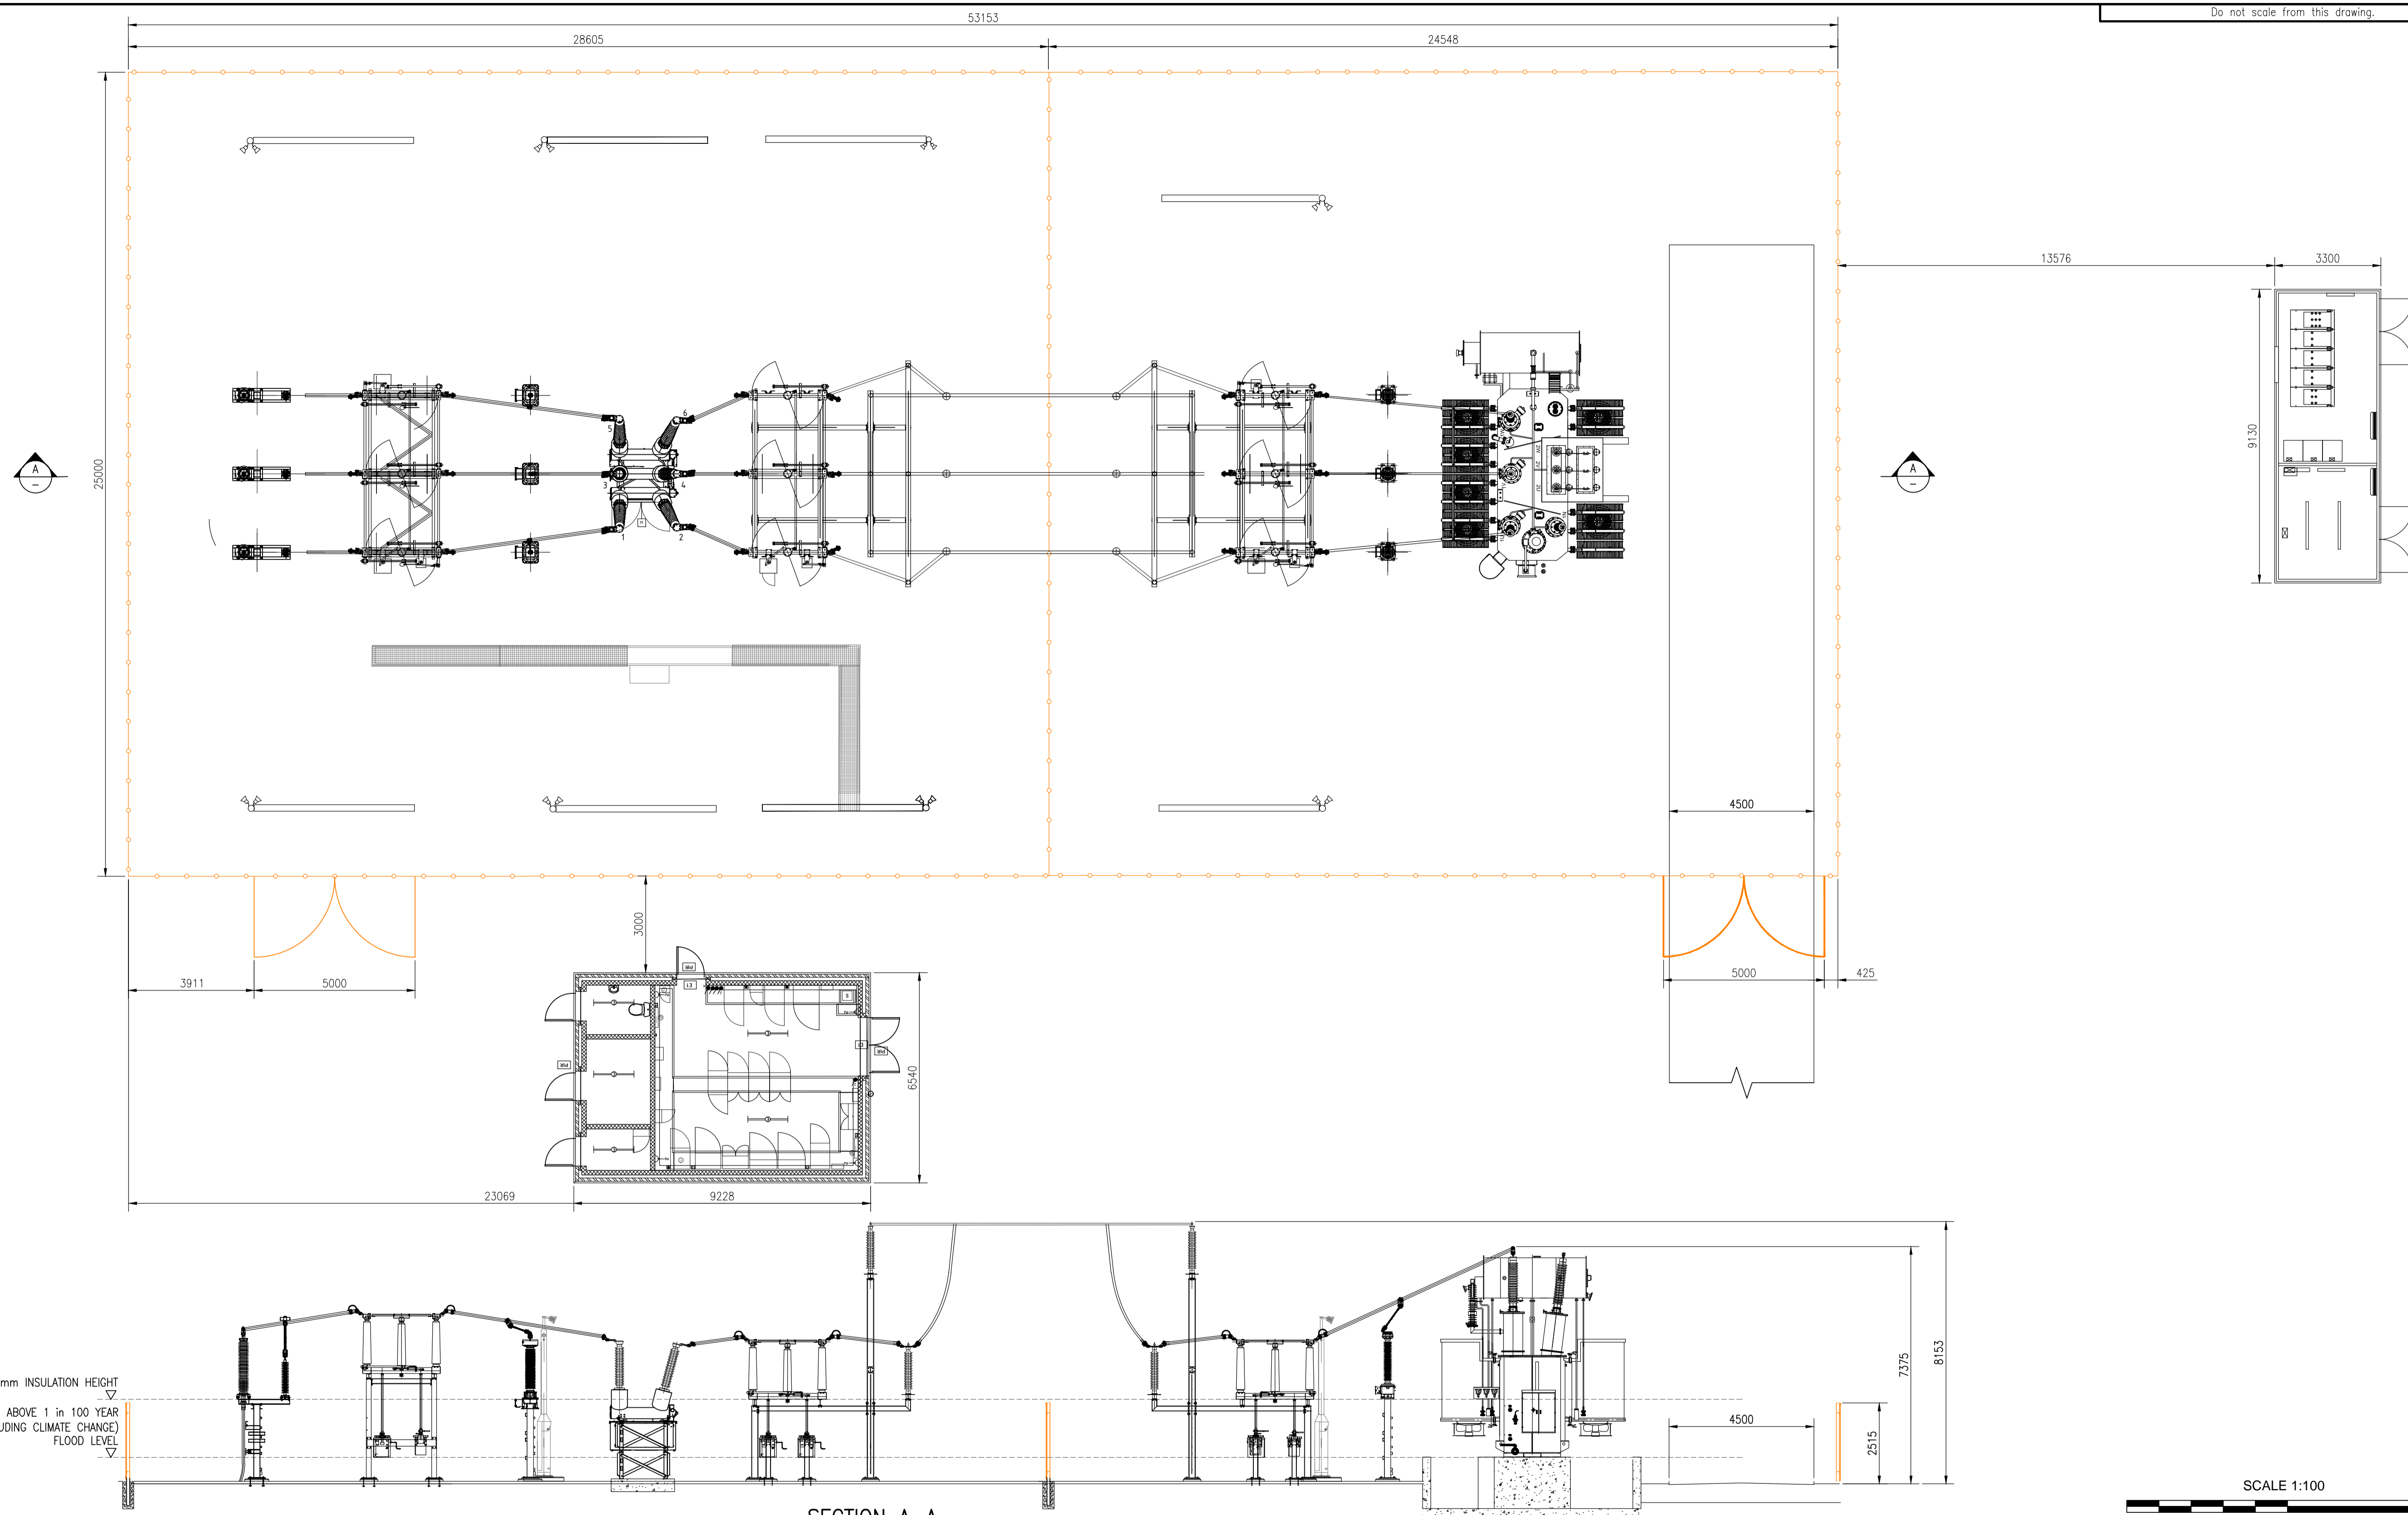

Rev.	Date	Description	Drawn	Checked	Approved



Client: **BEINNEUN 2 WIND FARM**

Project Title: **TYPICAL SUBSTATION LAYOUT AND ELEVATION**

Scale at A1: 1:100

Status: Planning

Drawn: KAB
Checked: SJGS
Date: 08/07/25

Approved: SJGS
Date: 09/07/25

Drawing No.: **Figure 4.6**

FAIRHURST

4th Floor, 300 Bath Street,
GLASGOW, G2 4JR
Tel: 0141 204 8800 www.fairhurst.co.uk