
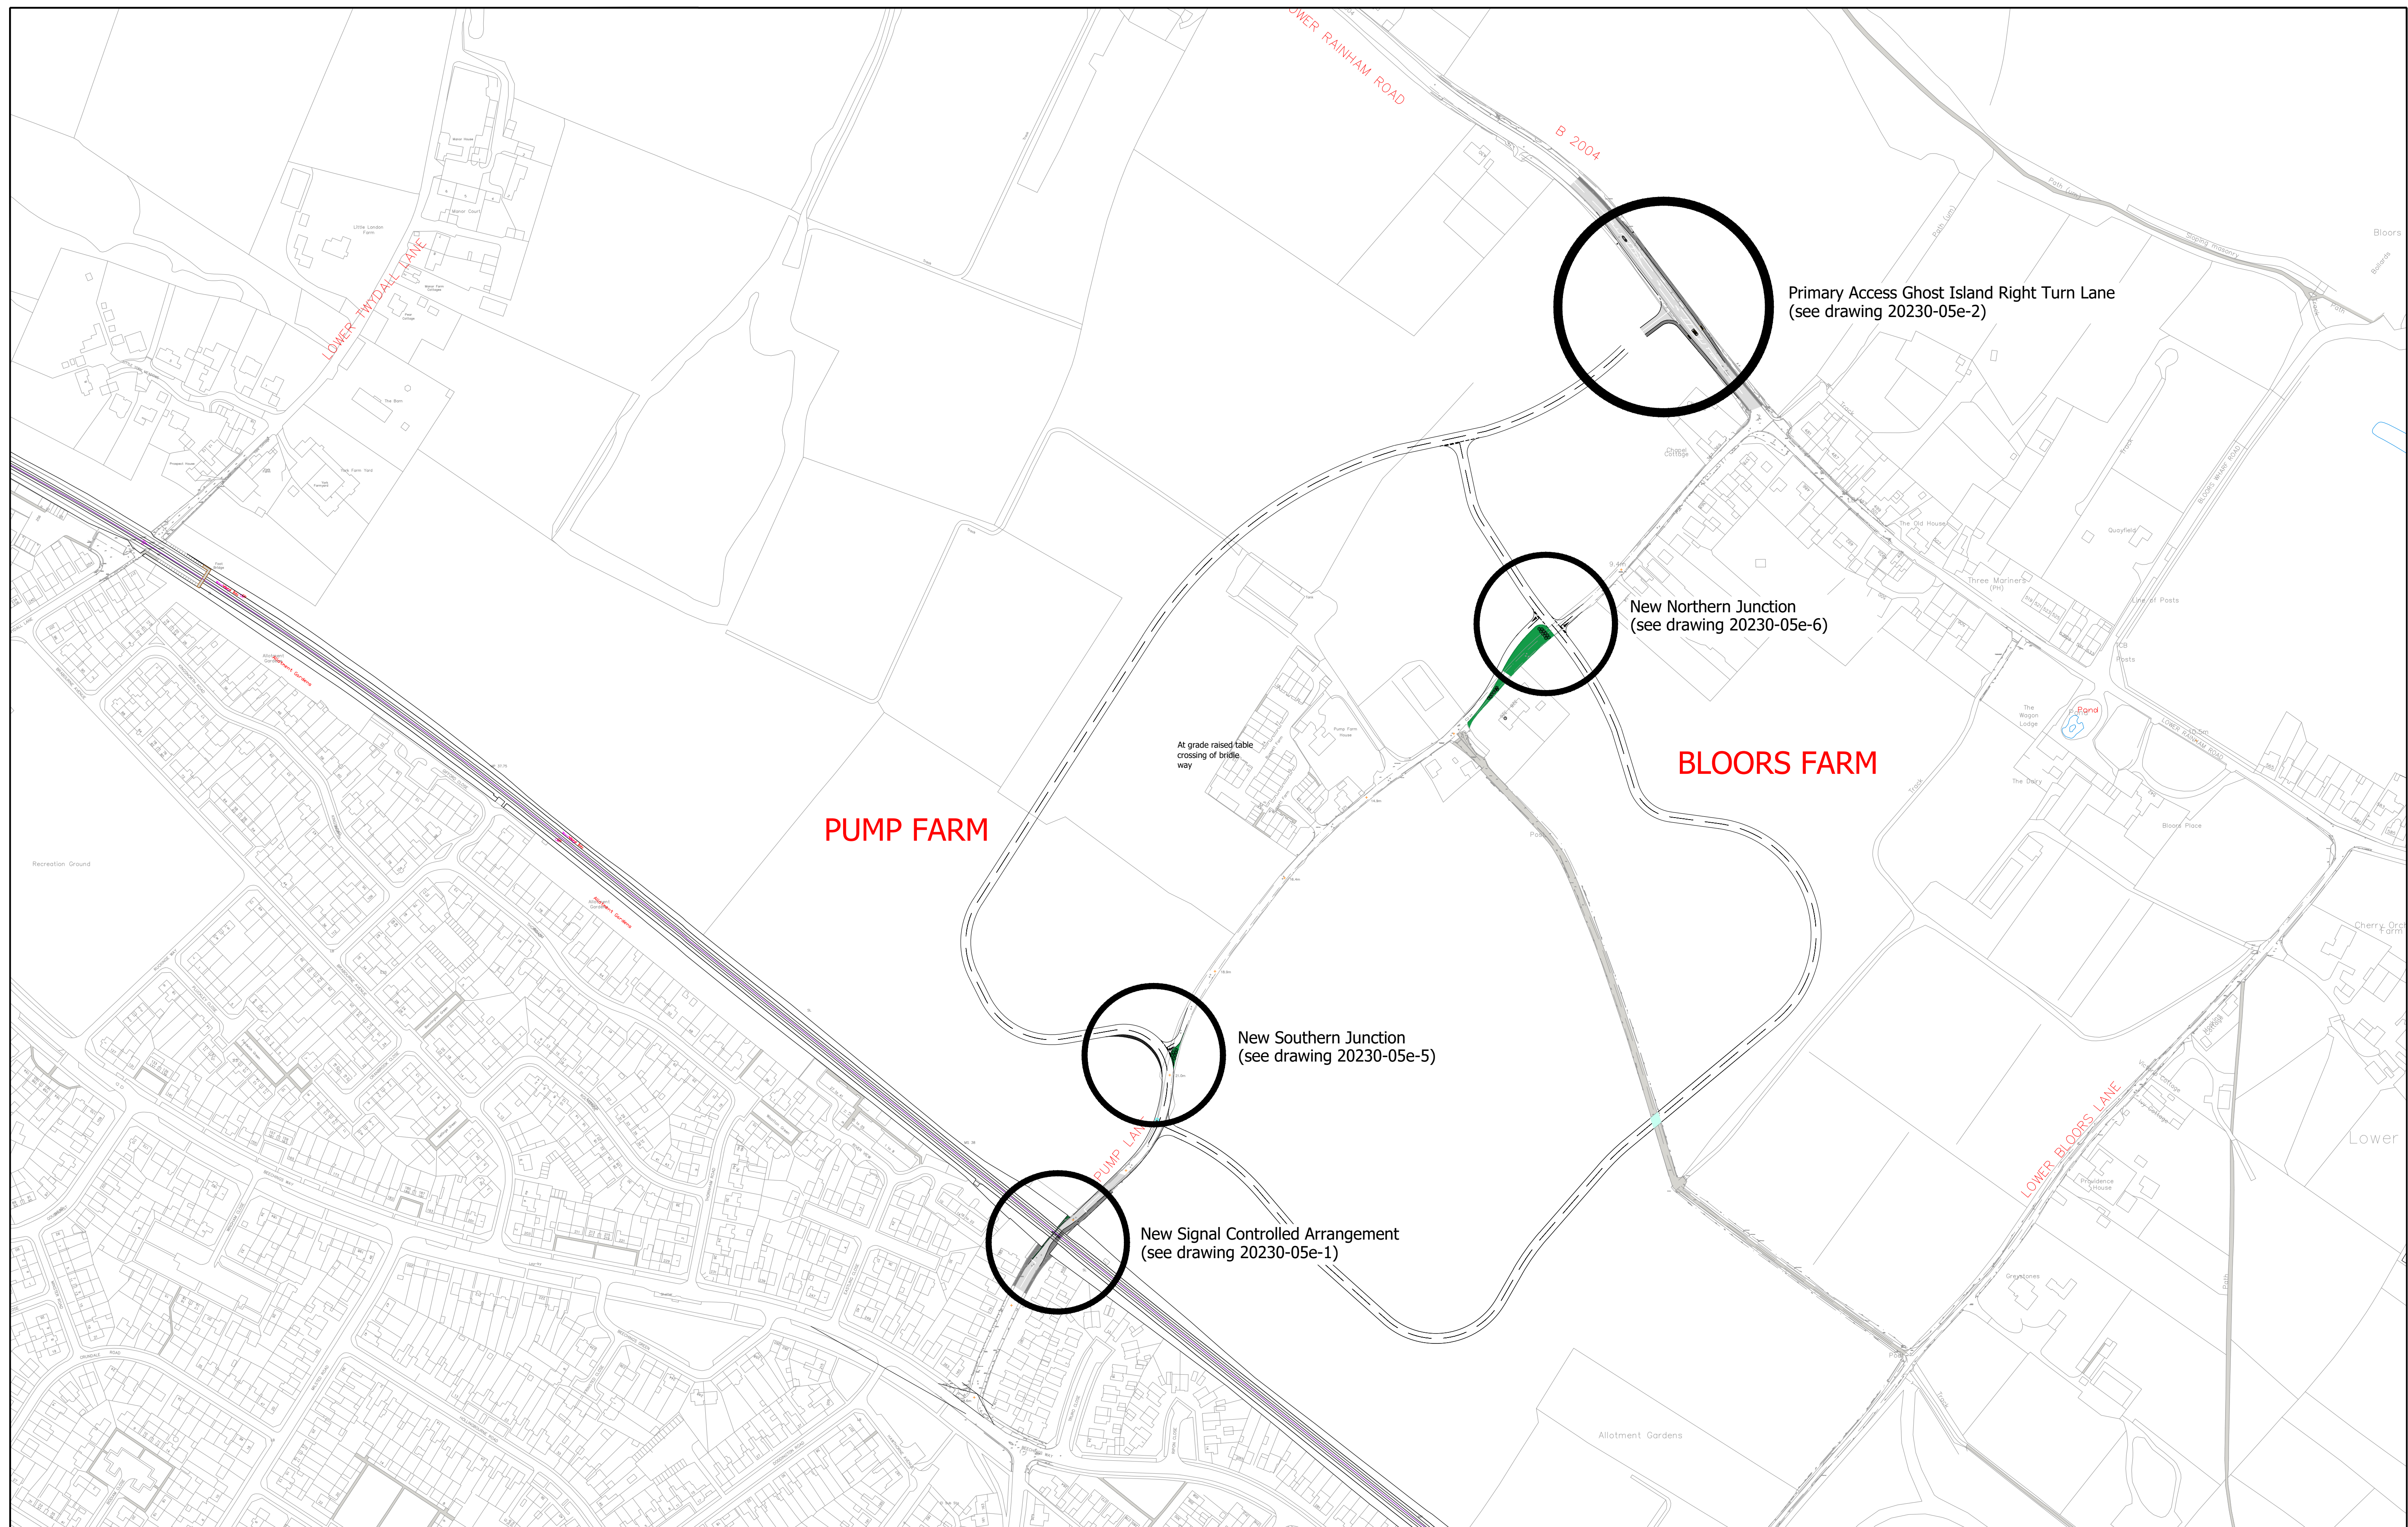


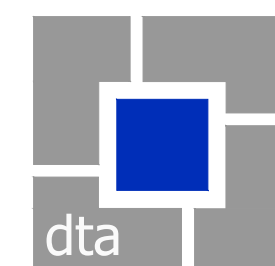

Based upon the ORDANCE SURVEY MAPS with the permission of THE CONTROLLER OF HER MAJESTY'S STATIONERY OFFICE,
© Crown Copyright AL 100030412

© David Tucker Associates

[illegible]

david tucker associates
transport planning consultants

Forester House, Doctors Lane
Henley-in-Arden
Warwickshire B95 5AW
Tel: +44(0)1564 793598
Fax: +44(0)1564 793983
www.dtatransportation.co.uk

JOB TITLE Pump Farm, Lower Rainham			CLIENT AC Gotham		
DRAWING TITLE Overall Access Strategy & Key Network					
SCALE 1: 2000@A1	DRAWN BY BP/DN	DATE Aug 20	DRAWING No 20230-05		REVISION E